





# Slim-Lock™ Installation Guide

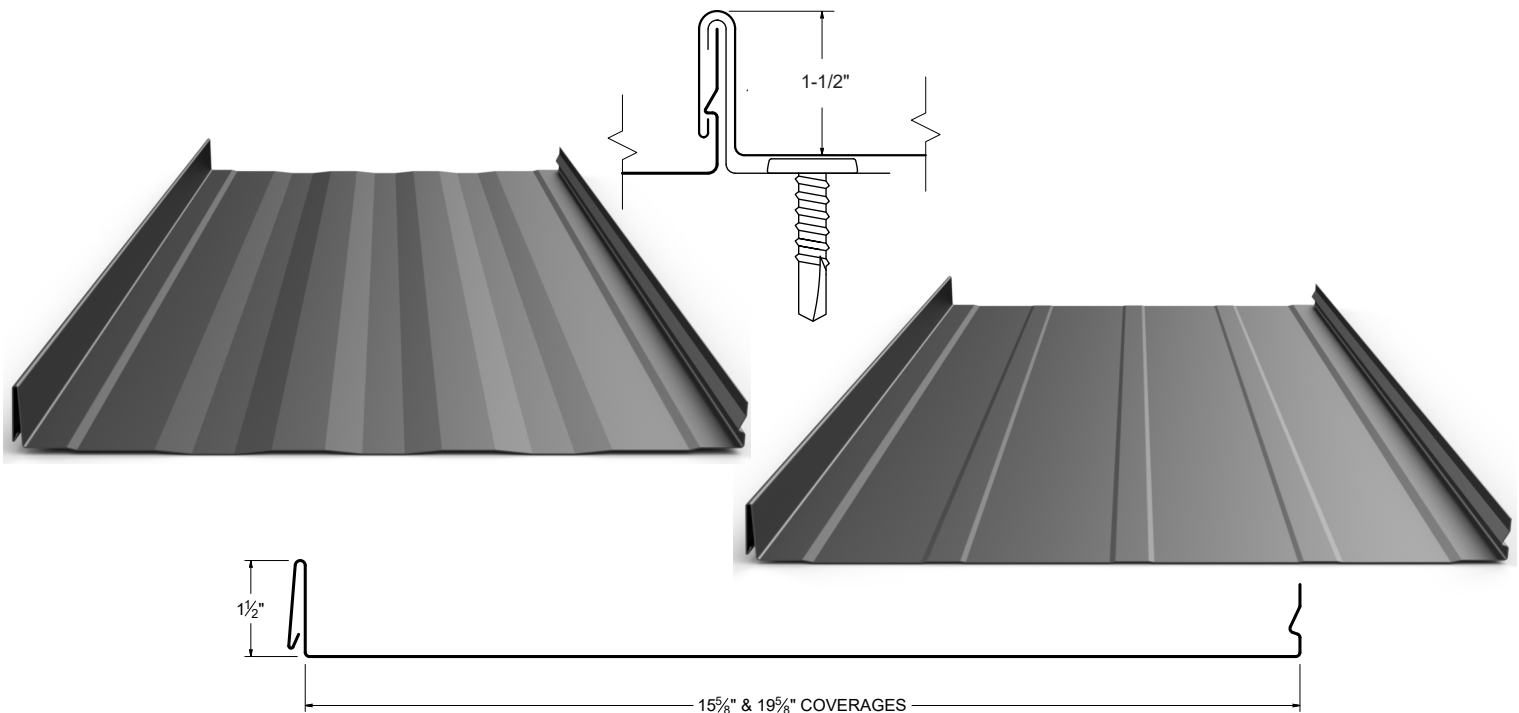





|                                     |     |                                    |       |
|-------------------------------------|-----|------------------------------------|-------|
| ● Panel Specifications.....         | 4-5 | ● Sidewall.....                    | 21    |
| ● Taylor Delivery Fleet.....        | 6   | ● Peak Flashing (R.E.C).....       | 22    |
| ● Delivery & Will Call/Loading..... | 7   | ● Pitch Change.....                | 23    |
| ● Notes to Designer/Installer.....  | 8-9 | ● Endwall.....                     | 24    |
| ● Handling/Storage & Safety.....    | 10  | ● Vented Endwall.....              | 25    |
| ● Standard Eave.....                | 11  | ● Curb Back Pan/Cricket.....       | 26-28 |
| ● Hook Eave.....                    | 12  | ● Curb Sidewall.....               | 29    |
| ● Gutter/Hook Eave.....             | 13  | ● Curb Endwall.....                | 30    |
| ● Standard Ridge.....               | 14  | ● Curb/Pan Cricket.....            | 31    |
| ● Vented Ridge.....                 | 15  | ● Eave to Gable Transition.....    | 32-34 |
| ● End Dam.....                      | 16  | ● Pipe Penetration - On Plate..... | 35    |
| ● Valley - High Pitch.....          | 17  | ● Pipe Penetration - On Rib.....   | 36-37 |
| ● Valley - Low Pitch.....           | 18  | ● Pipe Penetration - On Pan.....   | 38    |
| ● Box Gable.....                    | 19  | ● Flashing Selection.....          | 39-42 |
| ● Alternate Gable.....              | 20  | ● Order Form.....                  | 43    |

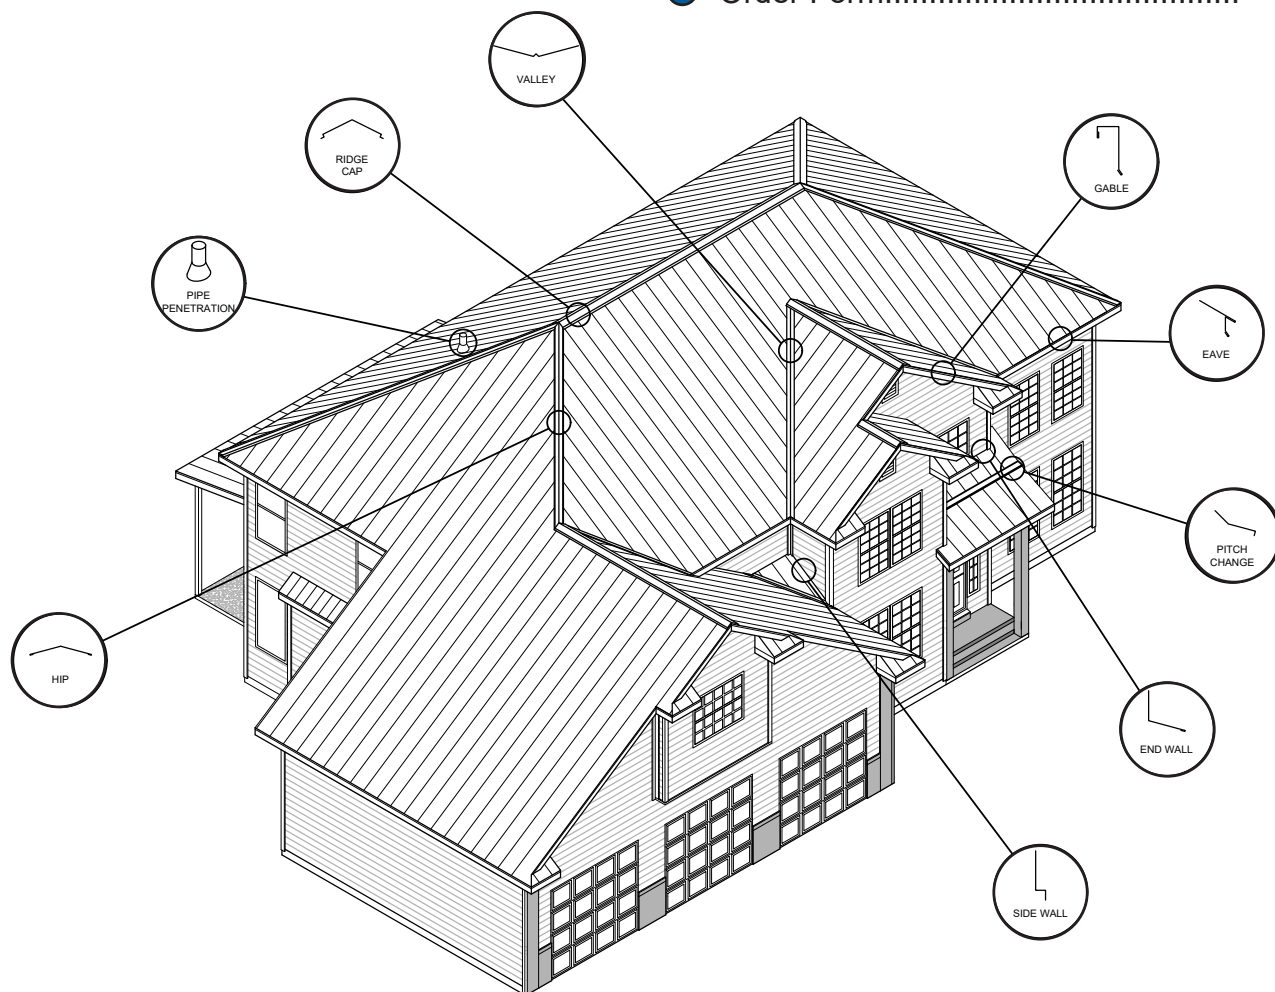

### PANEL PROFILES

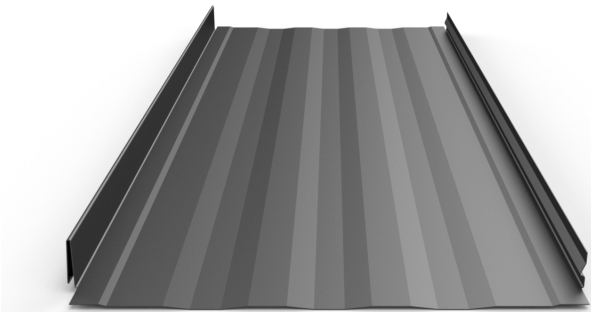

**STRIATIONS**

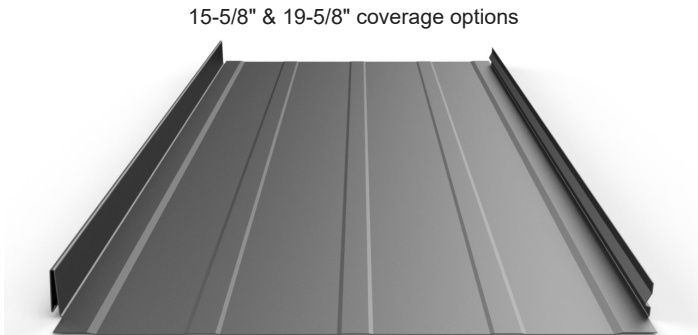

**ACCENT RIBS**

3 Accent ribs for 15-5/8" panel




The Slim-Lock™ Standing Seam delivers a panel with strong, clean, continuous grace, together with unequaled quality. This provides you a weathertight roof to last a lifetime. Clip systems allow for extremely long panels, without the need for laps.

### KEY FEATURES

- Standard coverages: 15-5/8" & 19-5/8" (24ga. only)  
(For other widths, please inquire)
- Non Standard coverages/requires slitting: 11-7/8" & 12"
- 24 & 22 Tru-Gauge™ and .032" Aluminum
- 16 & 20 oz. Copper (Please inquire)
- Floating clip system: allows for expansion & contraction of panels in longer lengths
- 1-1/2" vertical rib
- Standard factory notched panels
- Concealed fasteners: fasteners cannot leak
- 3:12 minimum pitch recommended  
(For lower pitches, please inquire)
- Standard panel lengths 4' to 60'  
Minimum length 3' Notched  
Minimum length 1' Not Notched  
(For longer panels, please inquire)
- 2' Shortcut capability (Fee applicable)
- Onsite roll forming available
- Panel options: Striations, Accent Ribs, and Flat Pan
- Manufactured in Salem, Oregon

### TESTING


-  Code compliance UL Evaluation Report  
UL ER #25913-01
- UL Construction No. 589  
(Slim-Lock™ carries its UL Classifications under the Clip-Lock 150 (CA) profile designation)
- UL 580 Class 90 - Wind Uplift
- UL 790 Class A (ASTM E108) - Fire rated
- UL 2218 Class 4 - Impact (hail) rated
- ASTM A653/A924 - G90 Galvanized
- ASTM A792 - Zincalume/Galvalume AZ-50/55
- ASTM B209 - Aluminum Substrate

## MATERIAL SPECIFICATIONS


- 24 gauge Kynar 500® Painted Steel  
G-90 Galvanized or AZ-50
- 24 & 22 gauge bare Zinalume® Plus  
AZ-55 (No finish warranty – 25 yr.  
perforation warranty)
- ▲22 gauge Kynar 500® Painted Steel  
G-90 Galvanized or AZ-50
- ♦ .032" Kynar 500® Painted Aluminum
- 16 and 20 ounce Copper  
(Please inquire)
- Kynar 500® and substrate testing data  
available (See website)
- “Oil Canning” is an inherent characteristic of  
roof and wall products, and not a defect,  
which is not a cause for panel rejection

## FINISHES


- 21 Standard Colors, 5 Metallic Colors and 4 Specialized Materials
- Kynar 500® Paint System - the ultimate in exterior durability and color retention
- “Cool” color pigments are specially designed to reflect infrared light, reducing heat gain to dwelling, and conform with ENERGY STAR® criteria
- Superior quality, two coat, 70% resin finish, applied at a 1 mil. thickness
- 40 year residential paint warranty
- 20 and 30 year commercial paint warranty: Contact TMP for warranty specifications

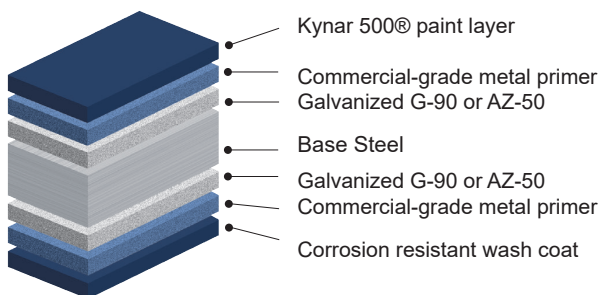


## STANDARD COOL KYNAR 500® COLORS

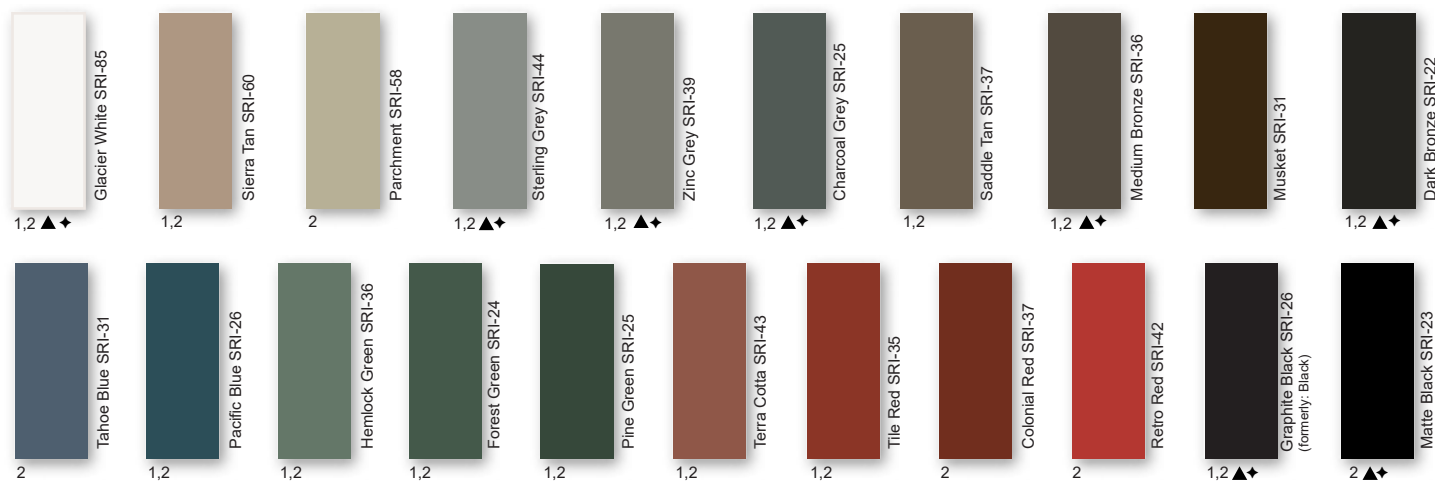

## PREMIUM METALLIC COOL KYNAR® COLORS

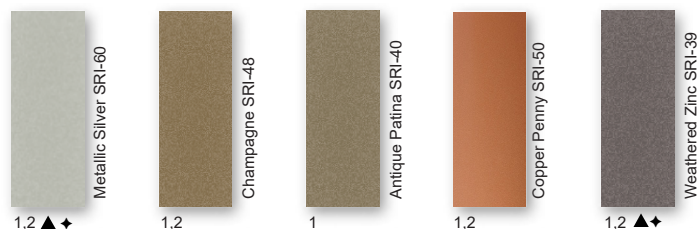

## SPECIALIZED MATERIAL

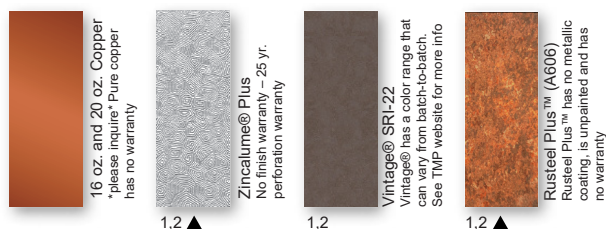

These printed chips provide a close representation of the colors.

Metal samples are available upon request. Coatings are low gloss 10-15% sheen.  
SRI = Solar Reflective Index. SRI values listed above are in accordance with ASTM E 1980 and  
are based on actual testing. \*\*\*Oil canning is not a cause for material rejection\*\*\*



steelscape



# Taylor Delivery Fleet



## Delivery Fleet

Taylor Metal Products prides itself with quick lead times delivered with our fleet of semi trucks. Our fleet of trucks are owned and operated by TMP. All of our drivers are Taylor Metal Products employees, so when your truck rolls in to deliver, you are dealing with Taylor Metal Products.

Expect consistent and exceptional service with short lead times. The inhouse fleet allows for efficient and cost-effective delivery.



Mounted on the rear of our semitrailer, the trailer-mounted "piggy-back" forklift will accompany you right to your place of use, opening up unprecedented possibilities in terms of transportation. It can travel sideways, carrying panels up to 40' long, allowing delivery in locations that would typically be considered impossible to reach.

Save time and effort while avoiding potential loading and transport issues; have experienced TMP personnel deliver and unload your order.



## Delivery

We will make every attempt to deliver material to the desired location. We may be unable to gain access on tight corners or steep terrain. If the site is deemed inaccessible by our driver, the customer may choose an alternate delivery site within a reasonable proximity. If we are unable to make the alternate delivery, additional charges may be assessed.

The customer is responsible for:

- Determining adequate access for delivery ahead of time.
- Meeting the delivery at the agreed upon time.
- Providing adequate resources (1-4 people as needed) for off loading materials.
- A charge of \$100 per hour may be added for deliveries that go beyond their allotted time
- Check the shipment at the time of delivery.
- Verify material quantities against the shipping/packing list.
- Note any damage or discrepancies upon the paper work at the time of delivery and notify Taylor Metal Products within 48 hours of delivery.

Delivery times are usually scheduled one day in advance. Taylor Metal Products will make every effort to make the delivery at the scheduled time. Please be aware that there may be conditions beyond our control such as traffic, mechanical failures, road closures, etc. which may affect our schedule.

## Will Call/Loading

Flatbed trailers and trucks are best suited to transport metal roofing materials. These can be loaded from the side with a forklift and tied down in a safe and secure manner.

We are not able to load materials onto vehicles and/or trailers which are not suitable or may be hazardous to load. Please be aware that if we find a vehicle to be inappropriate, we reserve the right to refuse to load your order.

Unacceptable examples include: boat trailers, vans, buses, motor homes, campers and box trailers. Pickup racks which do not have sufficient supports for the weight or are not long enough to support bundles are also unacceptable.

Taylor Metal Products is not responsible to tie down loads nor do we provide any tie down materials. Please bring tie downs to secure your load (string or twine are **not** acceptable for this purpose).

**Consider having your order delivered on one of our trucks with a piggy back forklift.**



## Notes to Designer/Installer

**Taylor Metal Products** is providing the following details as an aid in design. The details in this guide are not inclusive to all design situations. The designer/installer is responsible for modifications and should take into consideration all aspects of the project including climate conditions, such as, snow and wind, as well as, building code requirements, building design, building usage and maintenance requirements.

Installation should be performed only by qualified installers familiar with metal roofing systems and industry standards. For details not shown in this guide, refer to the Sheet Metal and Air Conditioning Contractors National Association (SMACNA) architectural sheet metal manual for proper design. For manufacturer's weather tightness warranties – all details must be preapproved by Taylor Metal Products technical representative.

The Standard gauge for all products in this guide is 24 gauge and the standard finish is Kynar 500®. We recommend specifying all flashings be the same gauge, color, and finish as the panels to insure long-term durability and color match.

### Substrates

Details in the manual are all shown over solid substrate. **Slim-Lock™** can be used over spaced purlins. For solid substrate, **Taylor Metal Products** recommends 5/8" plywood or metal decking.

### Underlayment

For roofs with pitches below 3:12, High Temp Ice and Water shield underlayment must be installed across the entire surface (projects with manufacturer's weathertightness warranties require the TMP private label product). For pitches steeper than (or equal to) 3:12, High Temp Ice and Water is necessary at all perimeter locations, eave, ridge, valley, hips, sidewall, endwall, prow and penetrations. The remaining of the roof's field areas can then be covered with approved synthetic felt. If local codes or specifications require a Class A fire rated assembly, Polystick XFR or Titanium FR (both products are distributed by TMP) must be installed over the entire roof with combustible decks.

Follow manufactures instructions carefully for all underlayment installation.

### Drag Load Requirements

All panels must be pinned at one end to resist the drag load caused by snow loads, live loads, and the weight of the panel. Drag load is a function of roof slope, actual load and length of panels. Contact **Taylor Metal Products** for specific drag load requirements.

## Ventilation/Insulation

It is the responsibility of the designer to determine the material types needed to control condensation and to insulate and ventilate the roof system. Applications over rigid insulation may require blocking for solid attachment and framing the perimeter for installation of perimeter flashings.

## Oil Canning

Flat metal surfaces will display waviness commonly referred to as “oil canning.” Oil canning is caused by a variety of conditions. Steel mill tolerances, variations in or uneven substrates and roofing underlayments. Oil canning is a characteristic of metal roofing, not a defect and is not a cause for rejection. **Taylor Metal Products** offers **Slim-Lock™** with striations or accent ribs to help minimize oil canning.

## Thermal Movement

The Panels and the flashings must be allowed to expand and contract, especially with longer length panels. The panel may need to have a slight gap where the panel hooks the offset cleat to allow for thermal movement of the panels.

## Snow Design

The following details do not address all conditions for snow environments. Consult with the designers, engineers, and others for acceptable details to accommodate your project and climate conditions. When possible gutters, valleys, pitch changes or other penetrations should be minimized in snow areas.

All roof penetrations should be located as close to the ridge or “pin point” top of roof. Snow country requires special designs for valleys to accommodate accumulation of snow and ice from uphill panels. Roof design should be considered in snow areas. Roof design should help resist the melting and freezing of snow and ice.

A fit for purpose roof design has the greatest impact on maintaining a damage free roof system in snow areas. Please contact a Taylor Metal Products representative for assistance in detail designs and appropriate panel selection for specific climate and building conditions.

## Handling / Storage & Safety

Handle materials with care when off-loading or moving materials to avoid damage to panels or flashings. Long panels may require two or more pick-up points, properly spaced to avoid damaging panels. Plan ahead; contact Taylor Metal Products for recommendations on handling/hoisting long panels.

Store the panels, flashings and accessories in a dry, well ventilated area, off the ground. If covering, allow ventilation around panels. Elevate one end of bundle to allow drainage of wet materials.

Wear clean, soft-soled shoes when walking on roofing panels to avoid damage to the painted finish.

Take care that sand, gravel, dirt, etc. sticking to your shoes is not carried onto the roof, scratching or otherwise damaging the finish on the roofing material. Walking on asphalt impregnated felt paper, especially on a hot day, can cause the asphalt to stick to your shoes and be tracked on to the roofing material.

Take care when painting to avoid getting over spray on the roofing material. Remember that wind can carry paint particles some distance. Over spray can cause the finish of the roofing material to look dull and may void your warranty.

Secure materials, especially when leaving the site, on the ground or roof to prevent winds from moving the materials. Wind-blown materials may cause damage to the material, property or persons.

Always use proper safety equipment and attire to minimize risk of cuts or other injuries.

Do not walk on panels that have not been completely installed.


Do not walk on major ribs of panels.

Metal roofs that are wet or dusty can be extremely slippery. Wear soft soled shoes and a safety harness to minimize risk of falling.


Avoid installing metal panels in windy conditions.

Safety considerations are the responsibility of the installer and his crew. Be sure to and **use common sense** generally accepted safety practices when installing roofing materials.



## STANDARD EAVE DETAIL

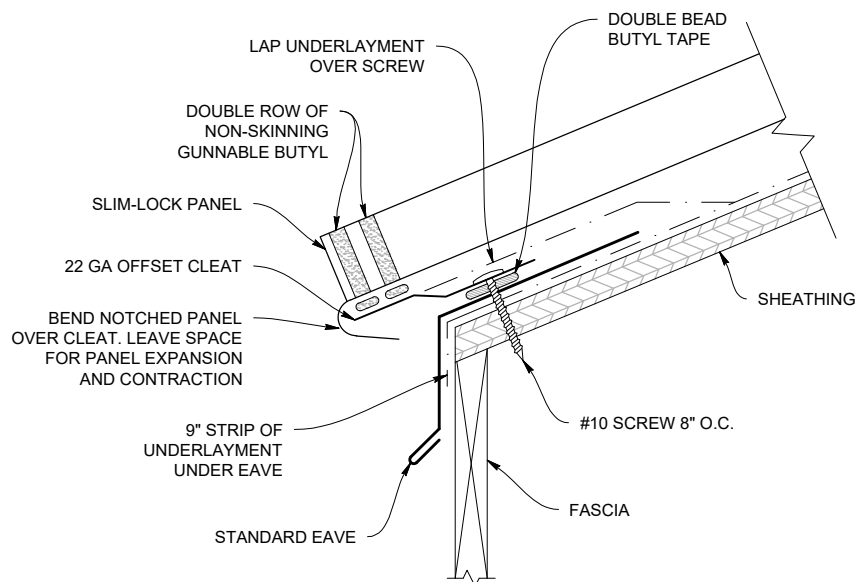

## STANDARD EAVE (SMES)

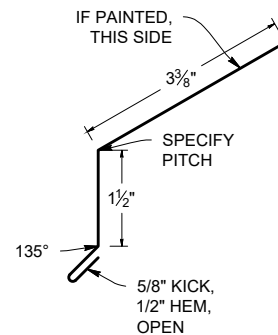


## OFFSET CLEAT (SMOC)

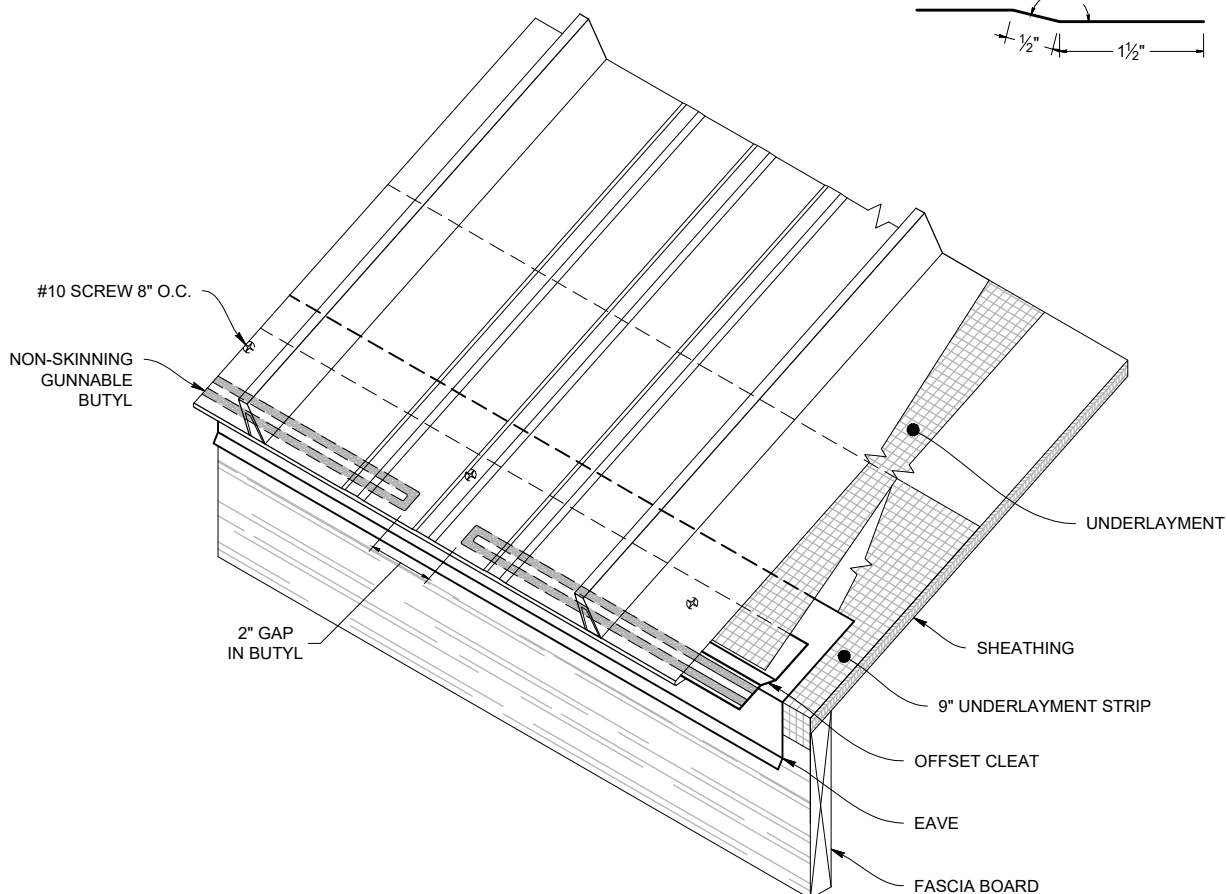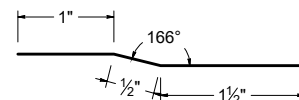



**Note:** All screws must be fastened into solid substrate.  
Flashing must be lapped 4" with 3 rows of gunnable butyl.

# Hook Eave

## HOOK EAVE DETAIL

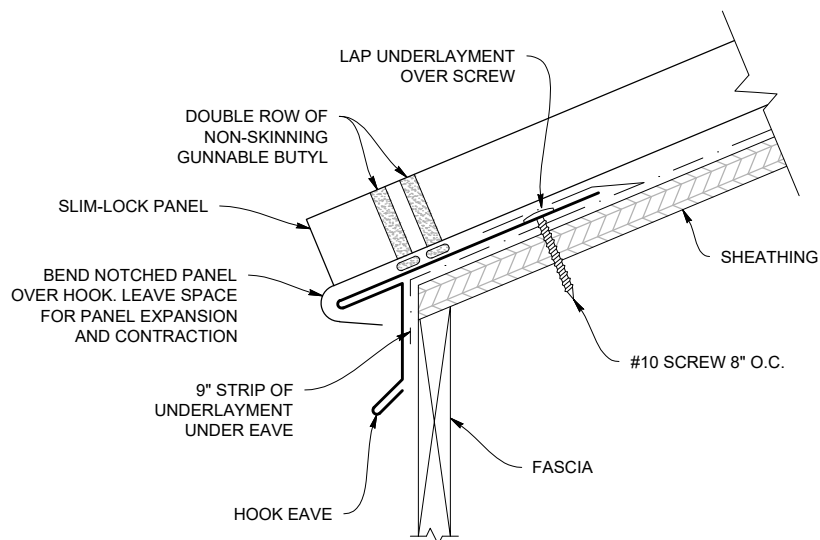


## HOOK EAVE (SMEH)

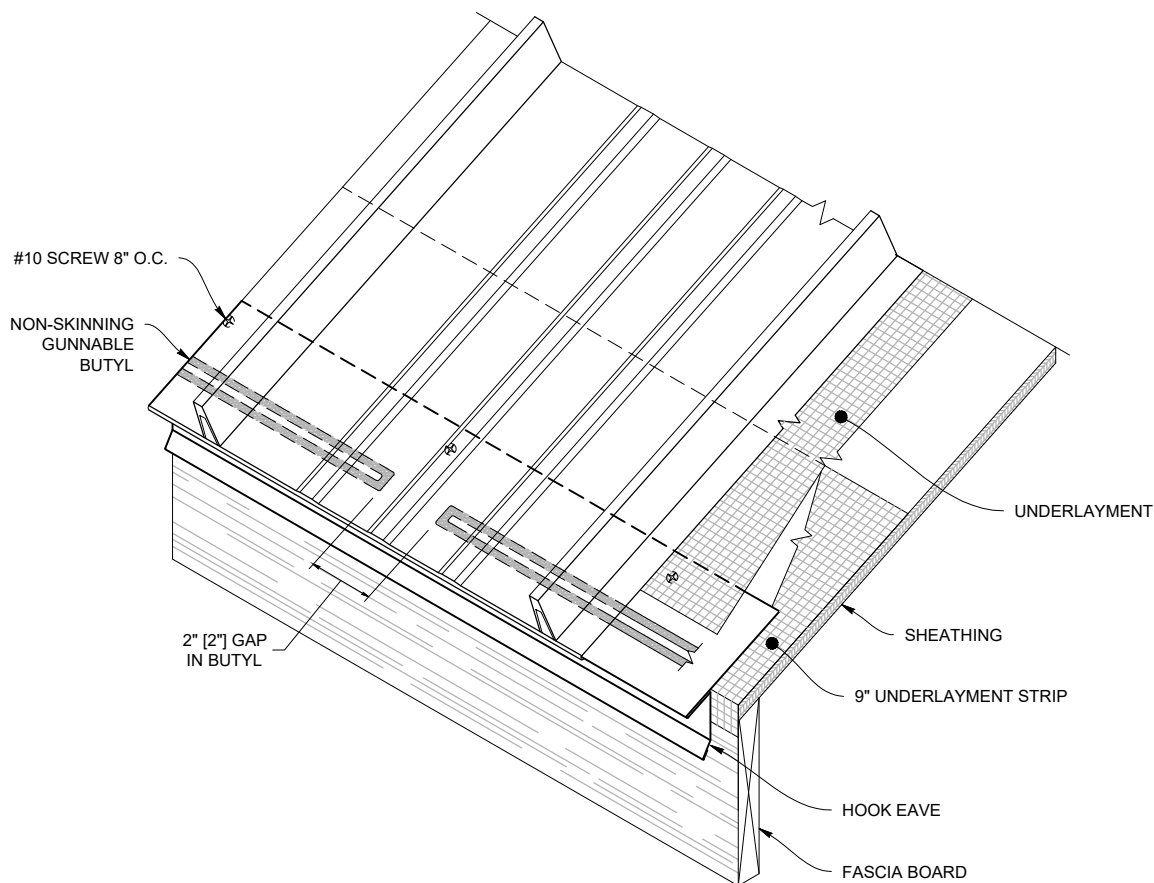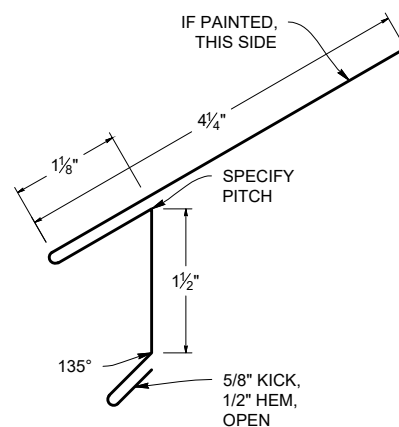


**Note:** All screws must be fastened into solid substrate.  
Flashing must be lapped 4" with 3 rows of gunnable butyl.


## HOOK EAVE WITH GUTTER DETAIL

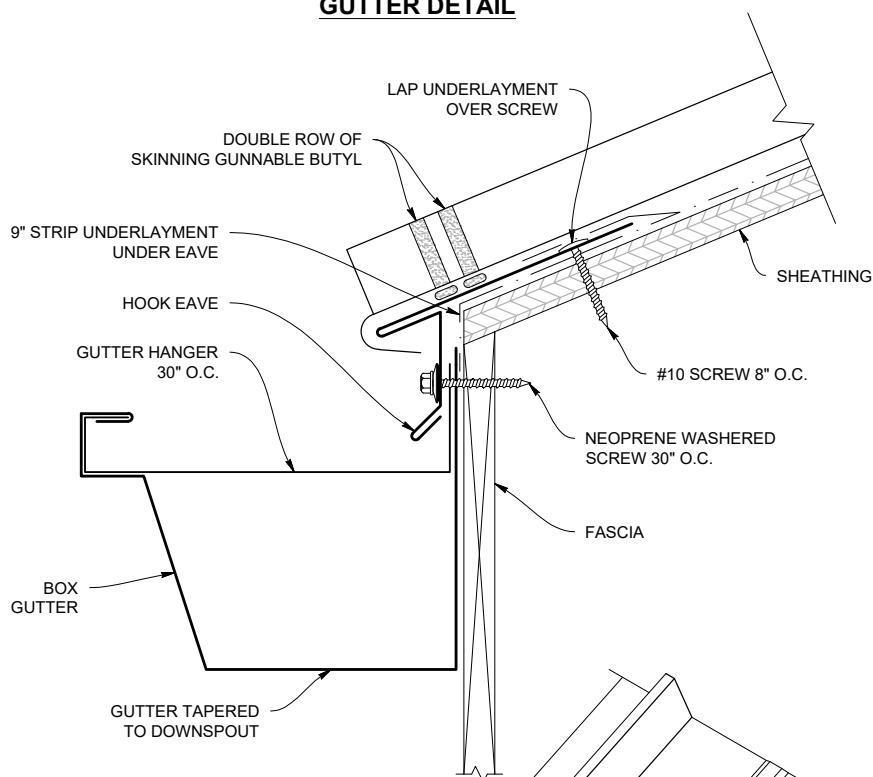



## BOX GUTTER (SMBG)

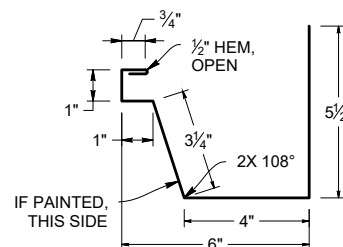

## HOOK EAVE (SMEH)

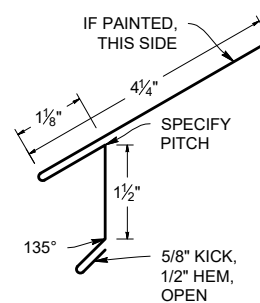


## BOX GUTTER HANGER (AGH6)

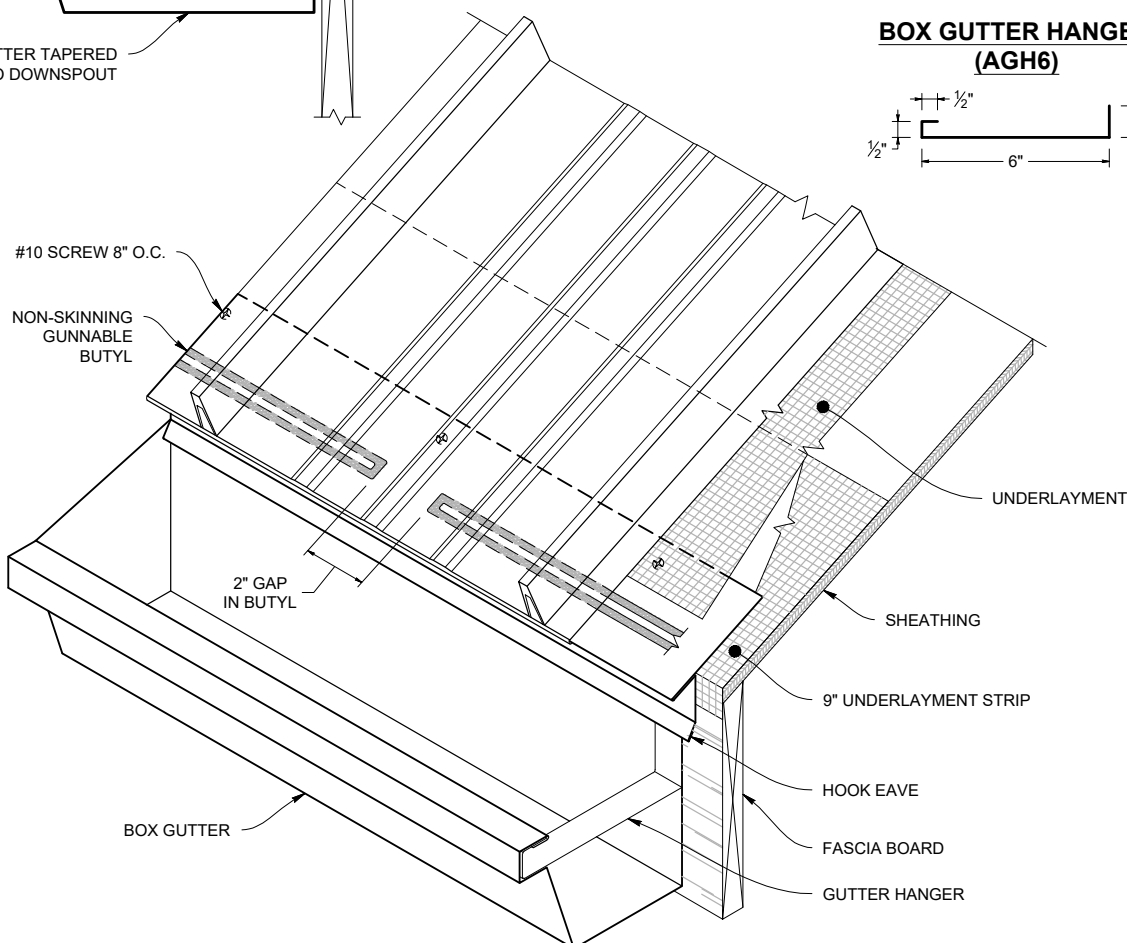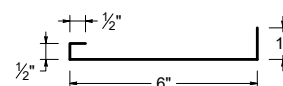


**Note:** All screws must be fastened into solid substrate.  
Flashing must be lapped 4" with 3 rows of gunnable butyl.

# Standard Ridge


## STANDARD RIDGE DETAIL

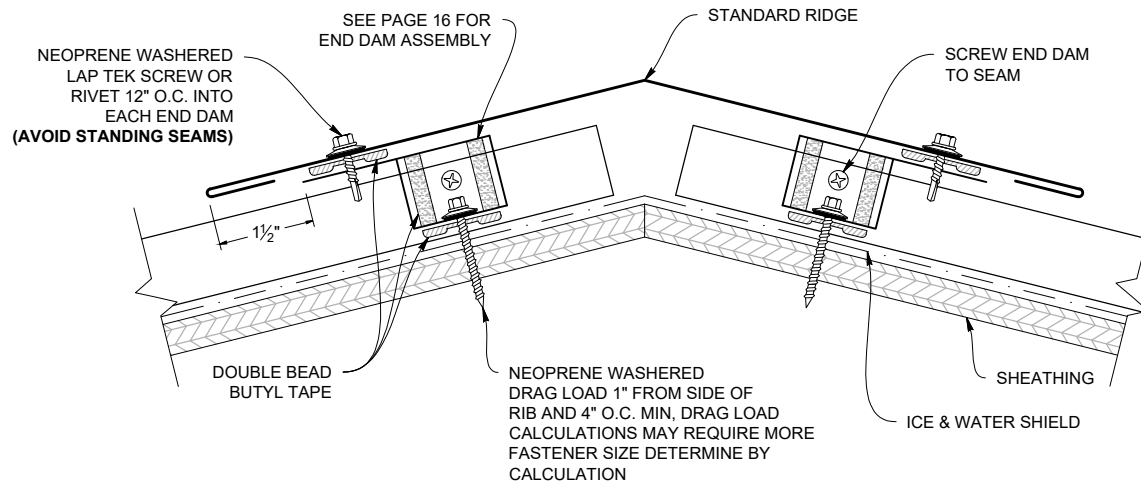

## STANDARD RIDGE (SMRS)

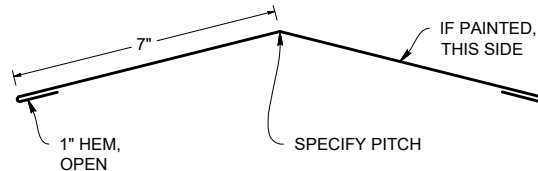


## STANDARD RIDGE LAP

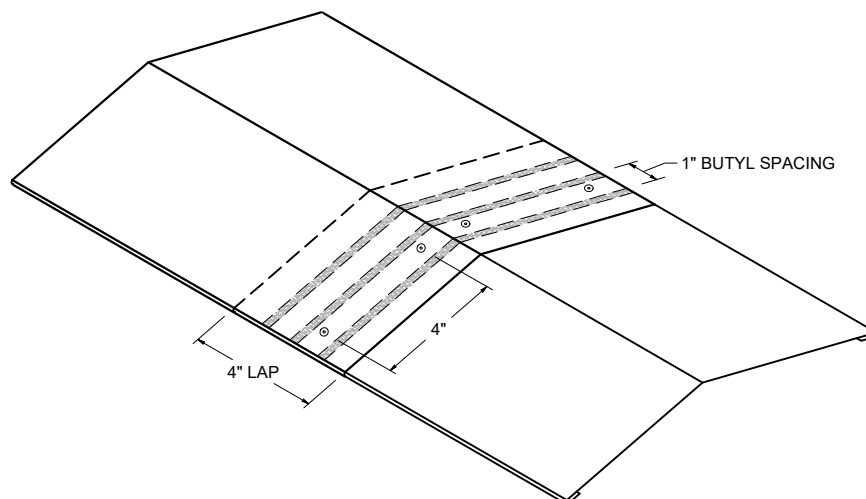


**Note:** All screws must be fastened into solid substrate.  
Flashing must be lapped 4" with 3 rows of gunnable butyl.


## VENTED RIDGE DETAIL

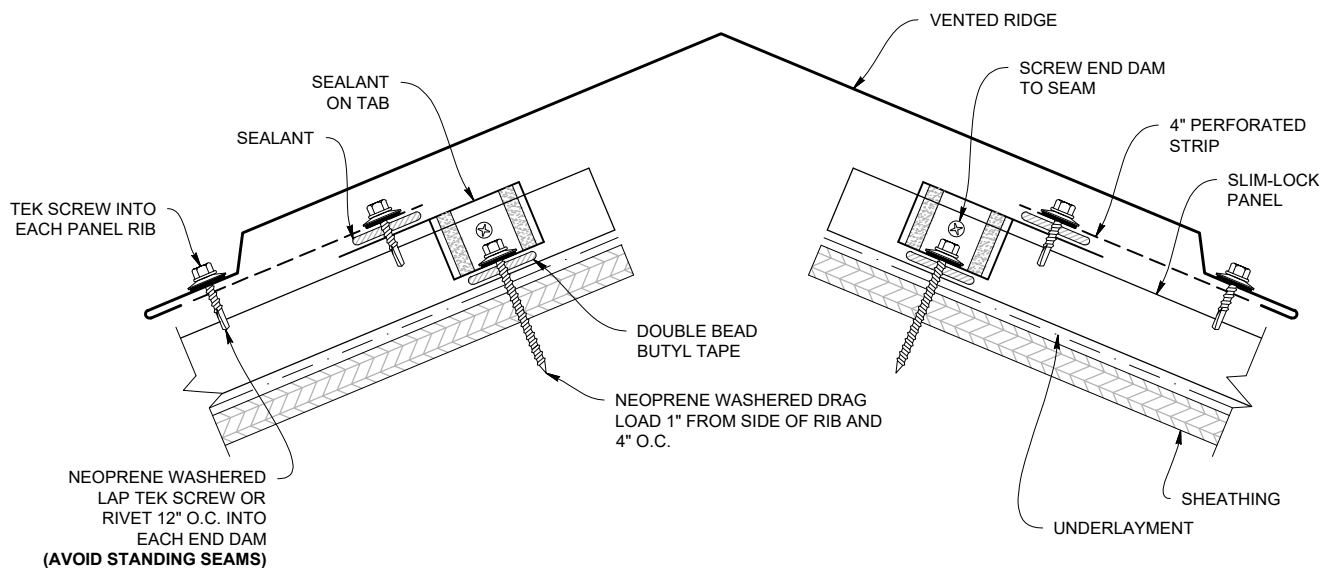

## RIDGE FULL VENTED (SMRFV)



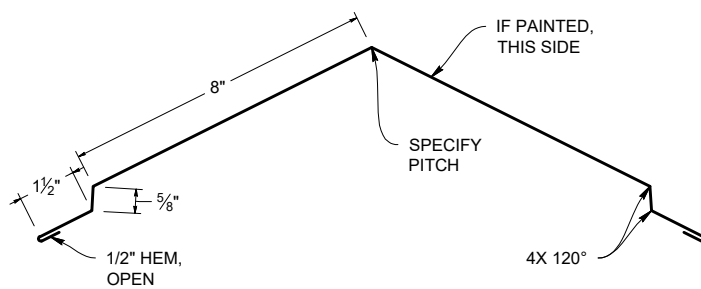


## VENTED RIDGE LAP

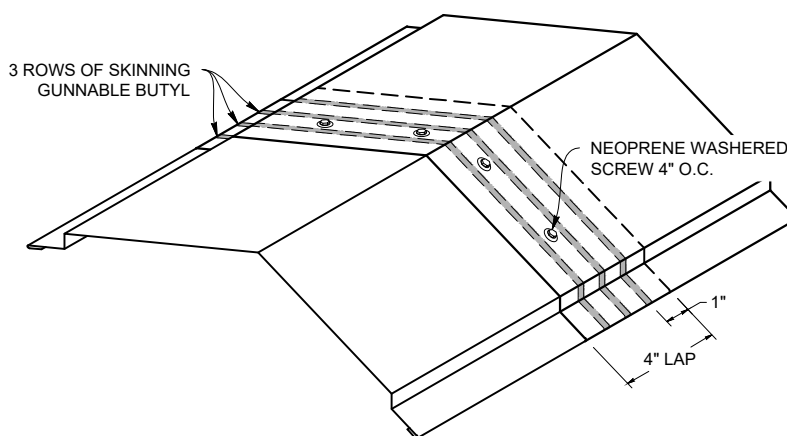


**Note:** All screws must be fastened into solid substrate.  
Flashing must be lapped 4" with 3 rows of gunnable butyl.

## END DAM ATTACHMENT APPLICATION

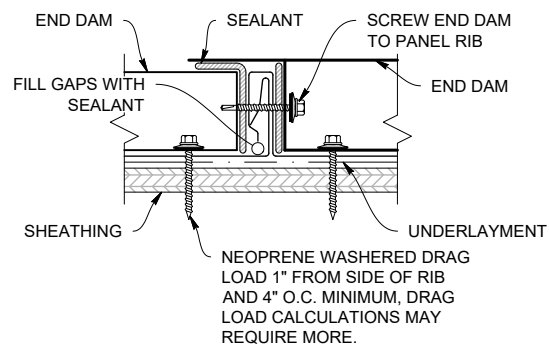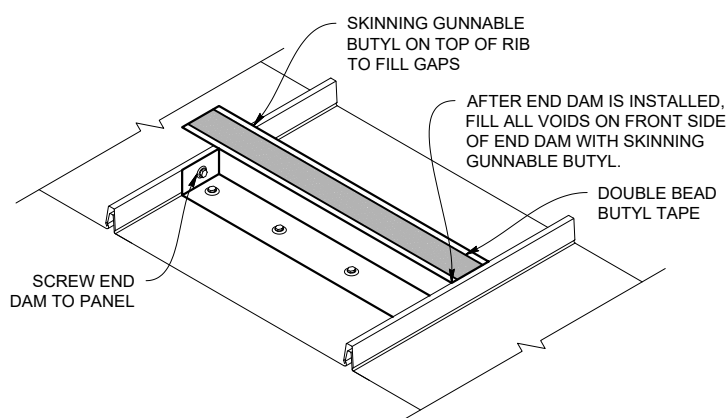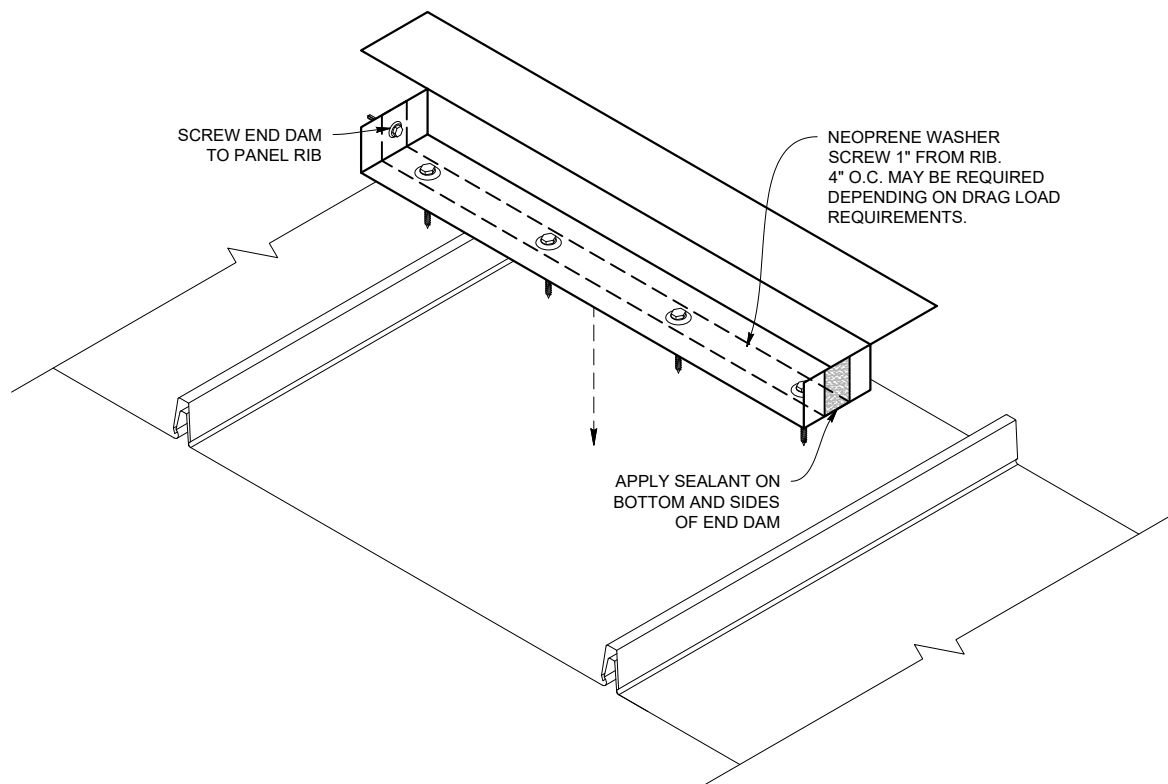


**Note:** All screws must be fastened into solid substrate.  
Flashing must be lapped 4" with 3 rows of gunnable butyl.


## VALLEY 24" FLASHING (SMVF)

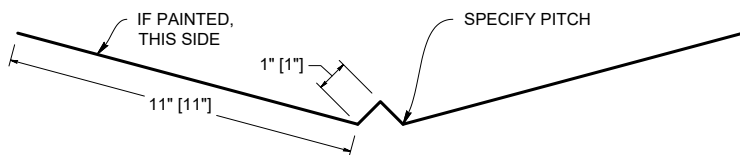


## OFFSET CLEAT (SMOC)

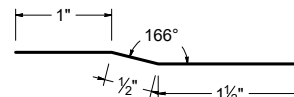

## VALLEY 24" DETAIL (3:12 Or Greater Pitch)

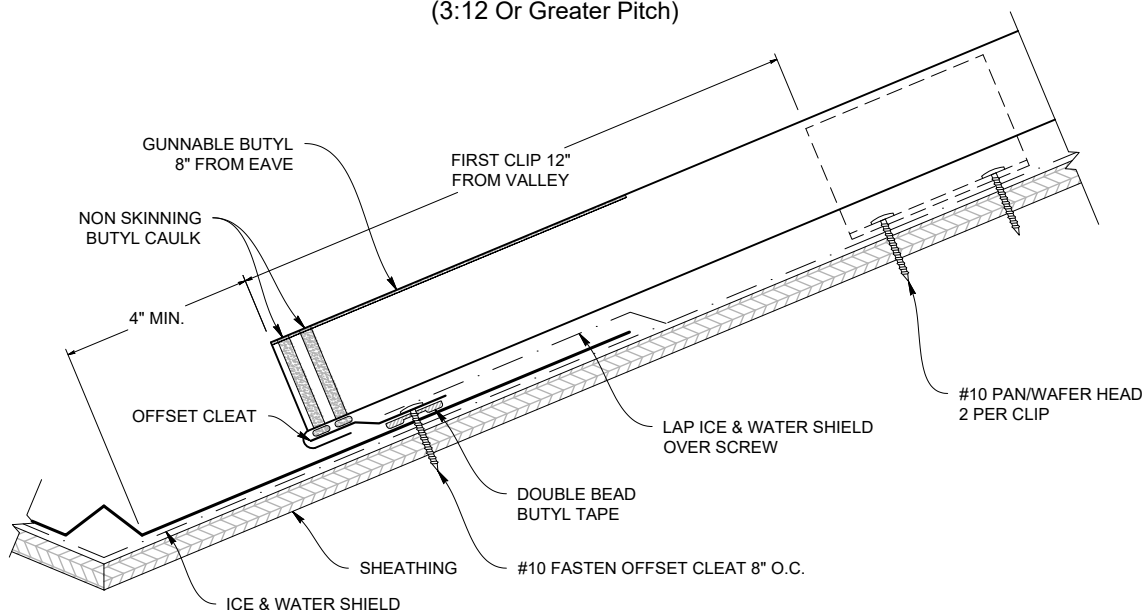

## VALLEY LAP (3:12 Or Greater Pitch)

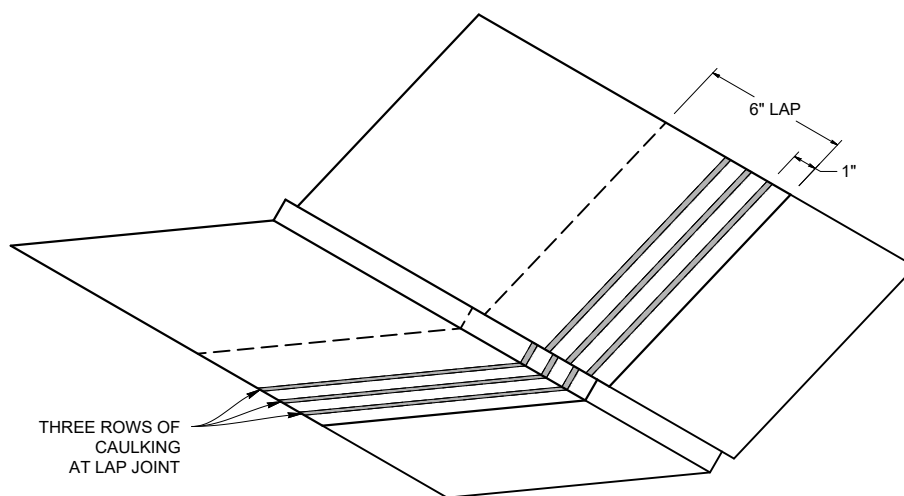


**Note:** All screws must be fastened into solid substrate.  
Flashing must be lapped 4" with 3 rows of gunnable butyl.


# Valley - Low Pitch

Slope Less than 3:12


## LOW SLOPE VALLEY DETAIL (Less Than 3:12 Pitch)

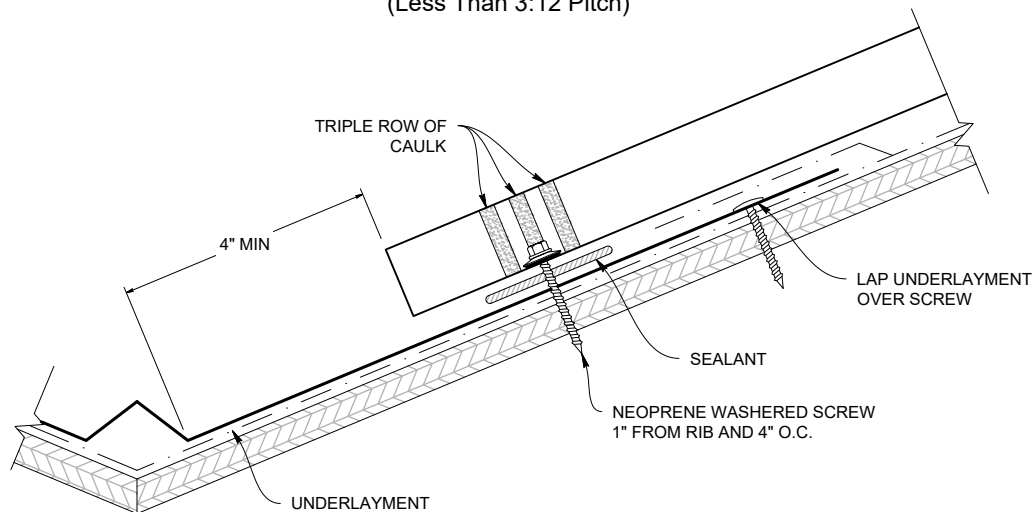

## VALLEY FLASHING (SMVF)

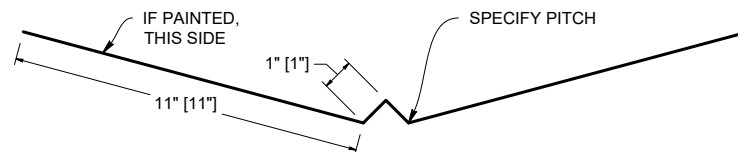


## LOW SLOPE VALLEY LAP (Less Than 3:12 Pitch)

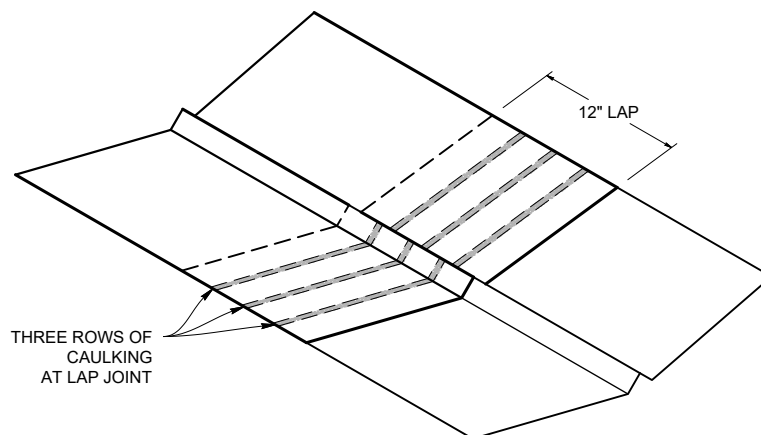


**Note:** All screws must be fastened into solid substrate.  
Flashing must be lapped 4" with 3 rows of gunnable butyl.



## BOX GABLE DETAIL

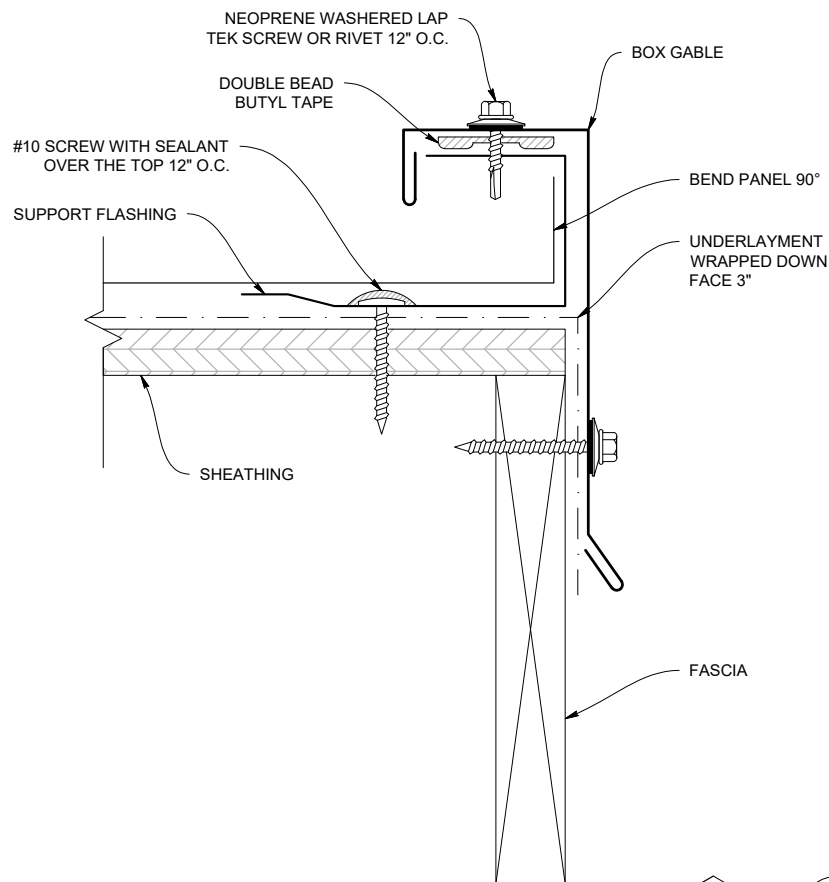

## BOX GABLE (SMGB)

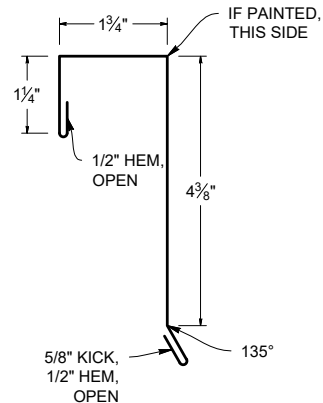


## SUPPORT FLASHING (SMSF)

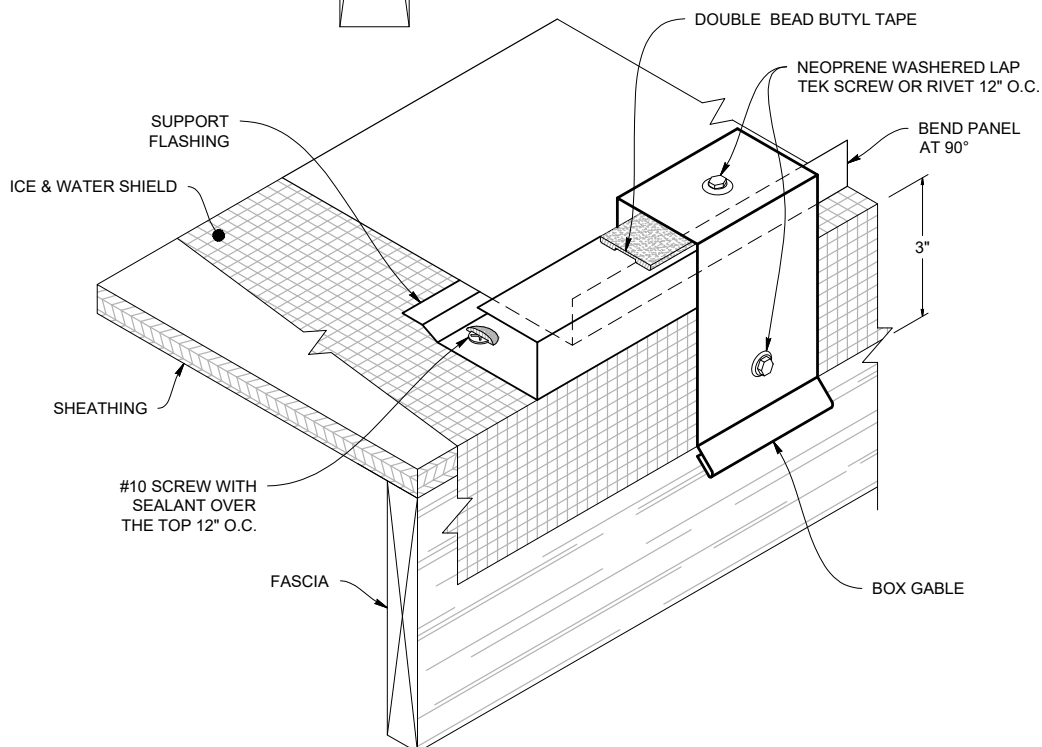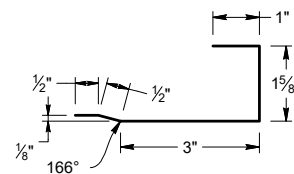


**Note:** All screws must be fastened into solid substrate.  
Flashing must be lapped 4" with 3 rows of gunnable butyl.

# Alternate Gable


## ALTERNATE L CLOSURE (SMALC)

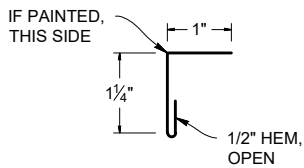


## SUPPORT FLASHING (SMSF)

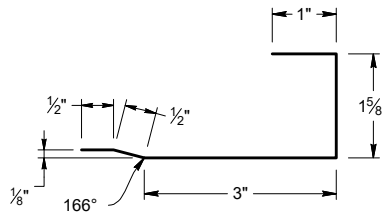


## ALTERNATE GABLE (SMGA)

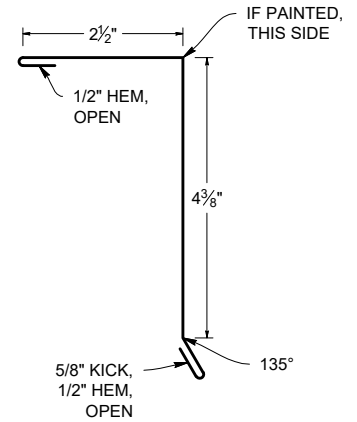

## ALTERNATE GABLE DETAIL

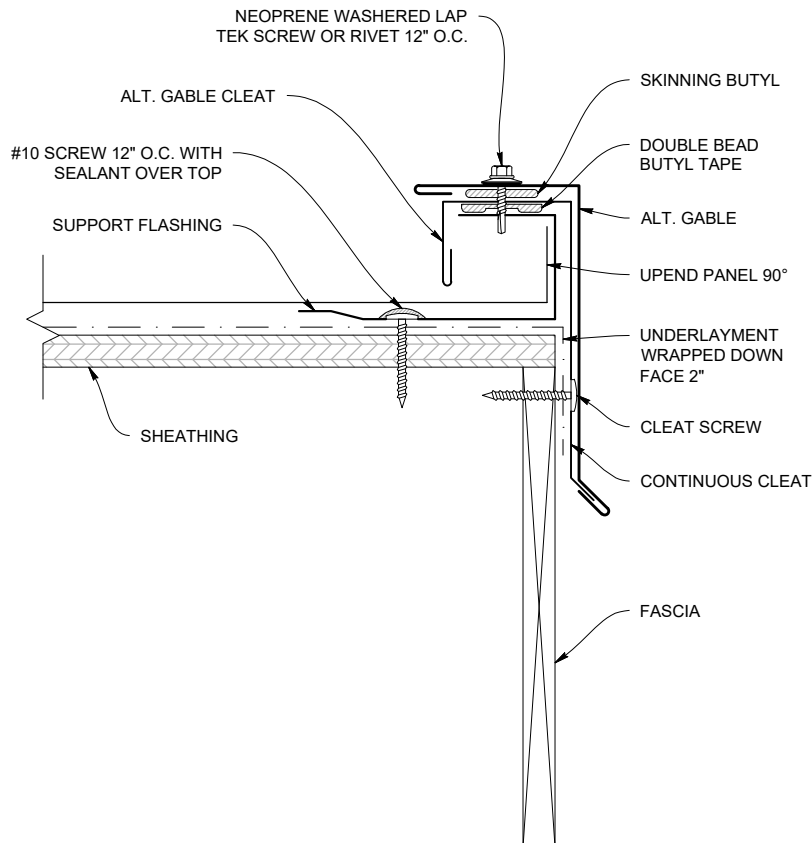


## GABLE SUPPORT CLEAT (SMGC)

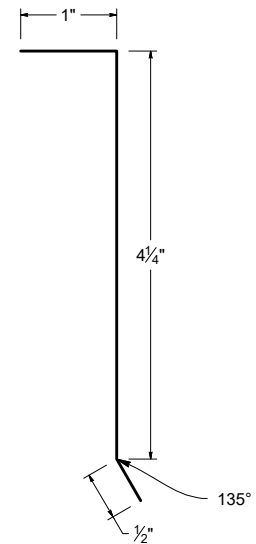


**Note:** All screws must be fastened into solid substrate.  
Flashing must be lapped 4" with 3 rows of gunnable butyl.



## SIDEWALL DETAIL

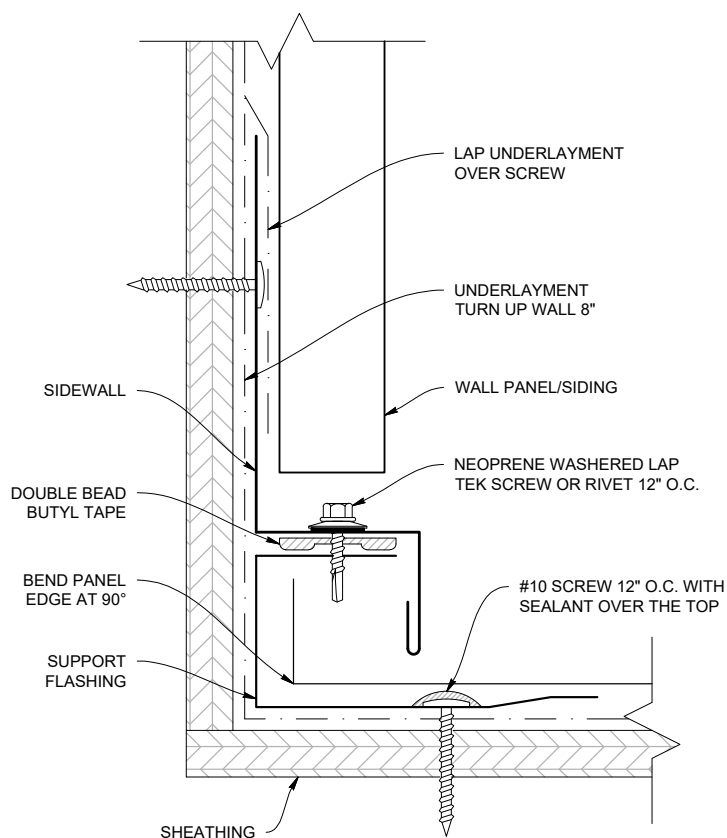

## SIDEWALL (SMSW)

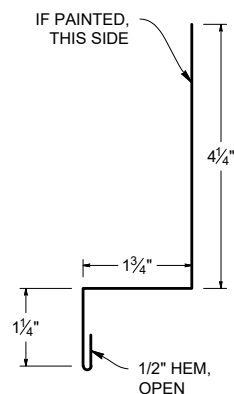

## SUPPORT FLASHING (SMSF)

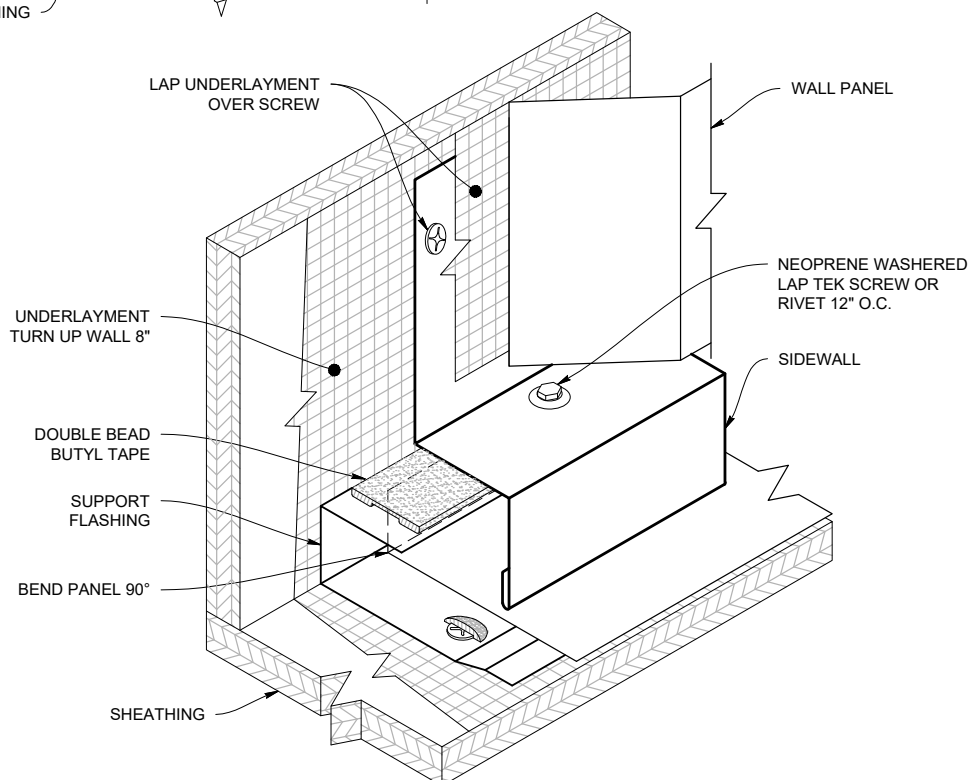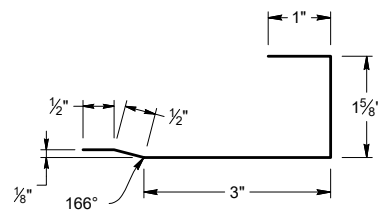


**Note:** All screws must be fastened into solid substrate.  
Flashing must be lapped 4" with 3 rows of gunnable butyl.

# Peak Flashing

(Ridge End Cap)


## PEAK FLASHING DETAIL

(Ridge End Cap)

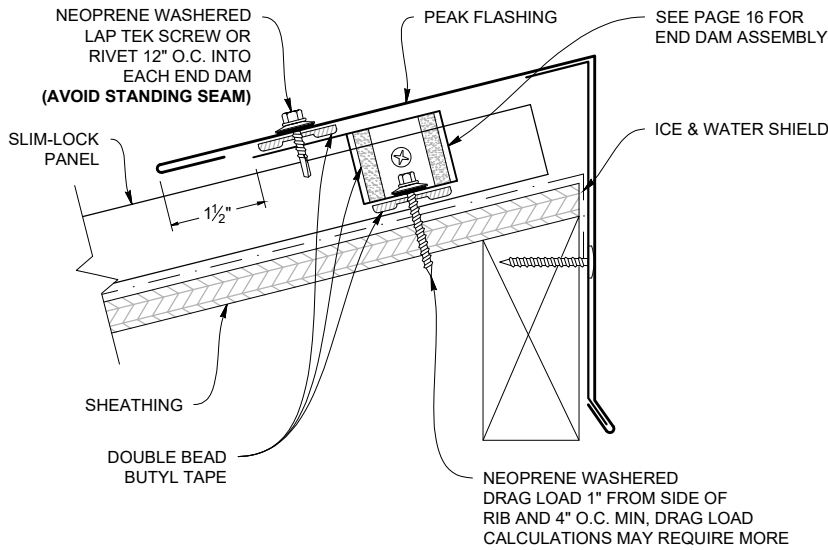


FASTENER SIZE DETERMINED BY CALCULATION

## PEAK FLASHING LAP

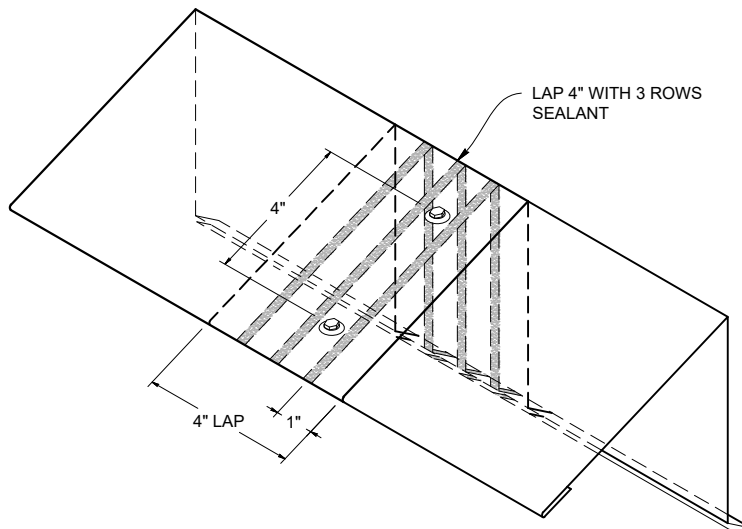


## PEAK FLASHING (Ridge End Cap)

(SMREC)

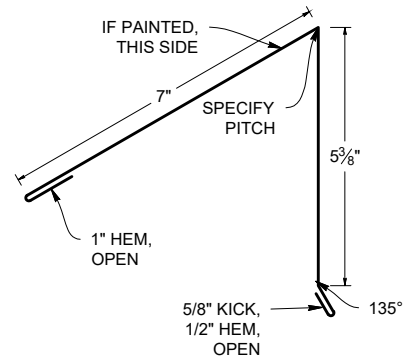


## PEAK CLEAT

(SMRECC)

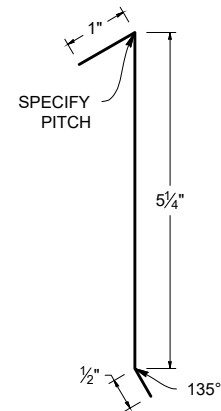


**Note:** All screws must be fastened into solid substrate.  
Flashing must be lapped 4" with 3 rows of gunnable butyl.


## PITCH CHANGE DETAIL

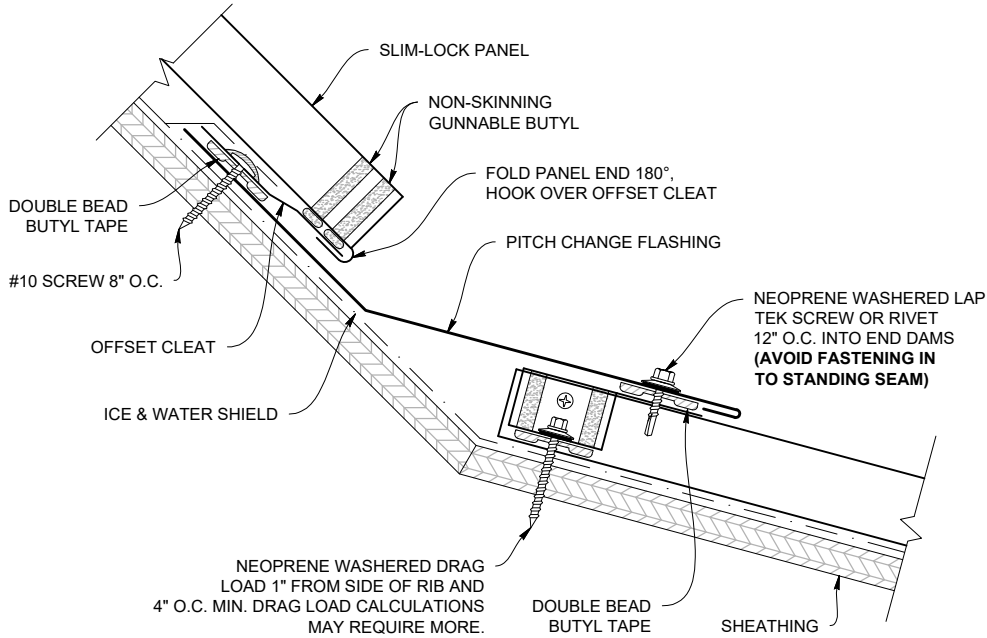


## INSIDE PITCH CHANGE FLASHING

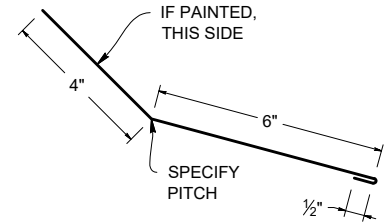

## OFFSET CLEAT (SMOC)

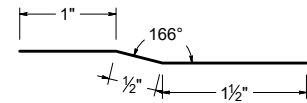


## PITCH CHANGE LAP


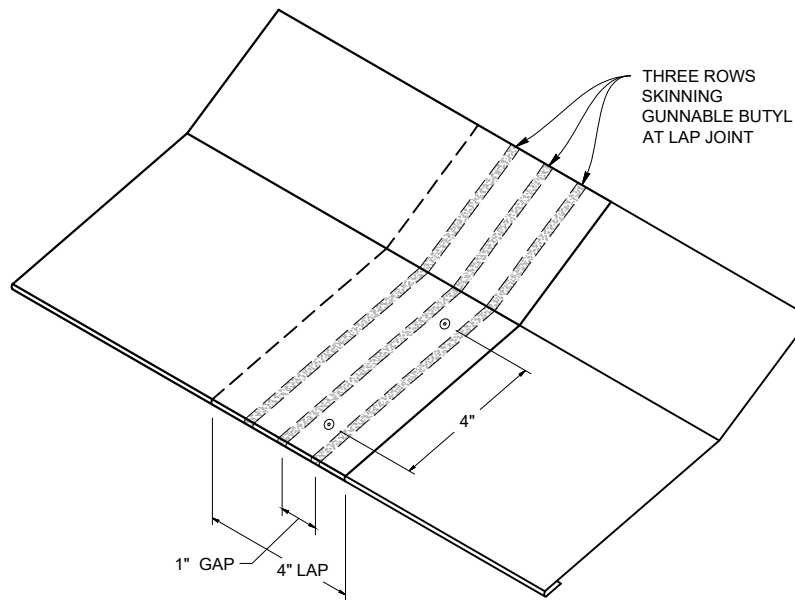


**Note:** All screws must be fastened into solid substrate.  
Flashing must be lapped 4" with 3 rows of gunnable butyl.

## ENDWALL DETAIL

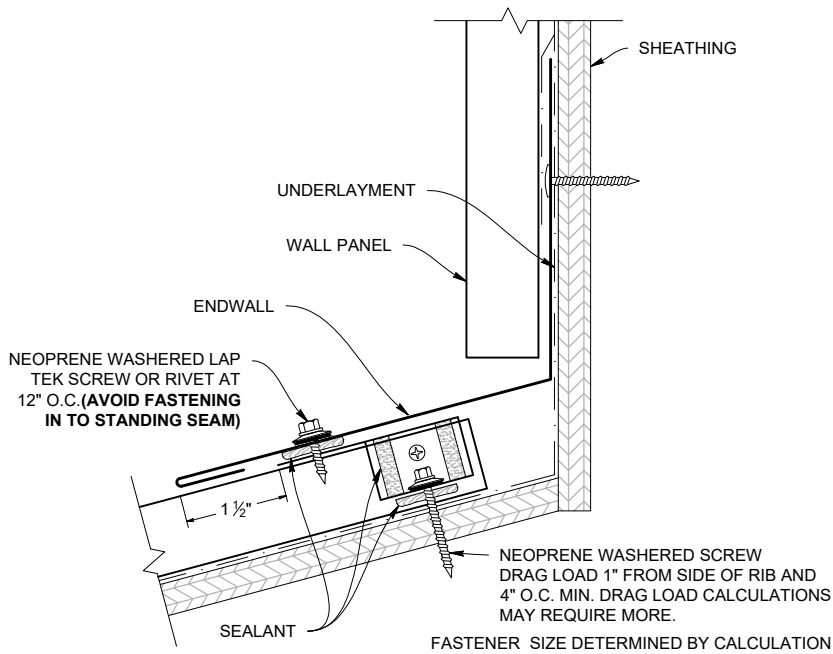


## ENDWALL FLASHING (SMEW)

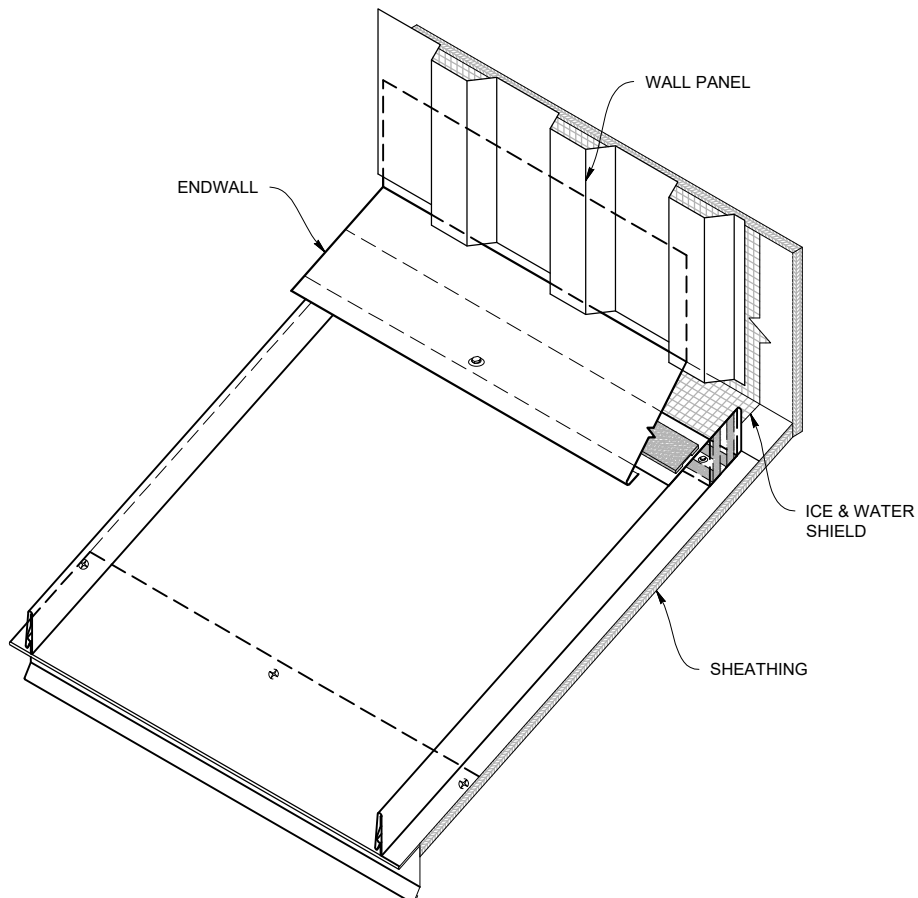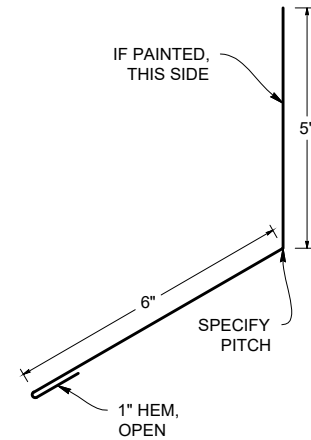


**Note:** All screws must be fastened into solid substrate.  
Flashing must be lapped 4" with 3 rows of gunnable butyl.


## VENTED ENDWALL DETAIL

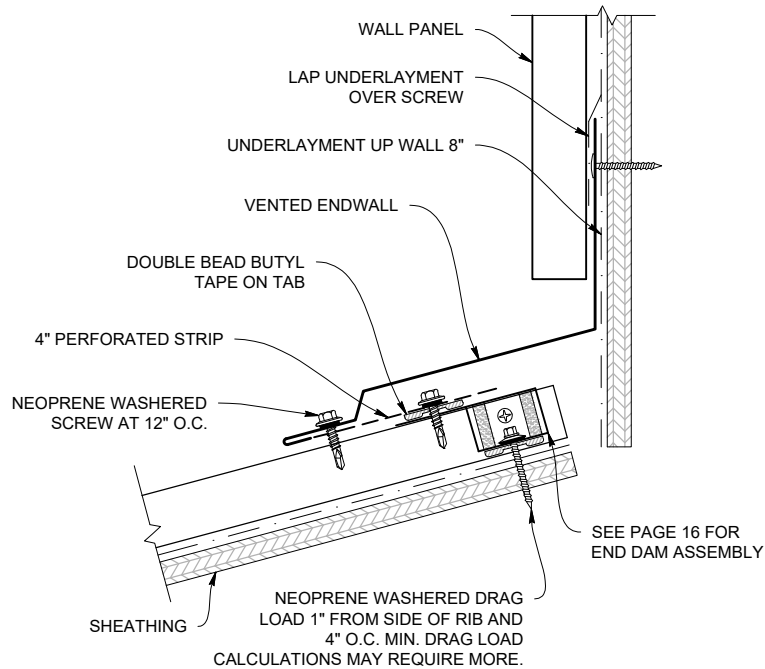

## VENTED ENDWALL FLASHING (SMEWV)

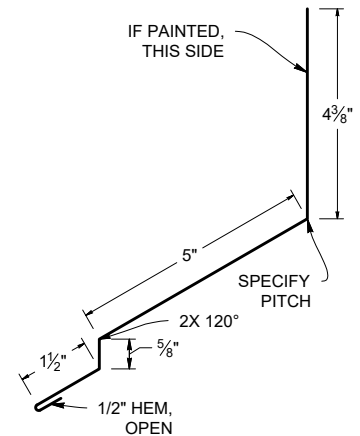

## ENDWALL LAP

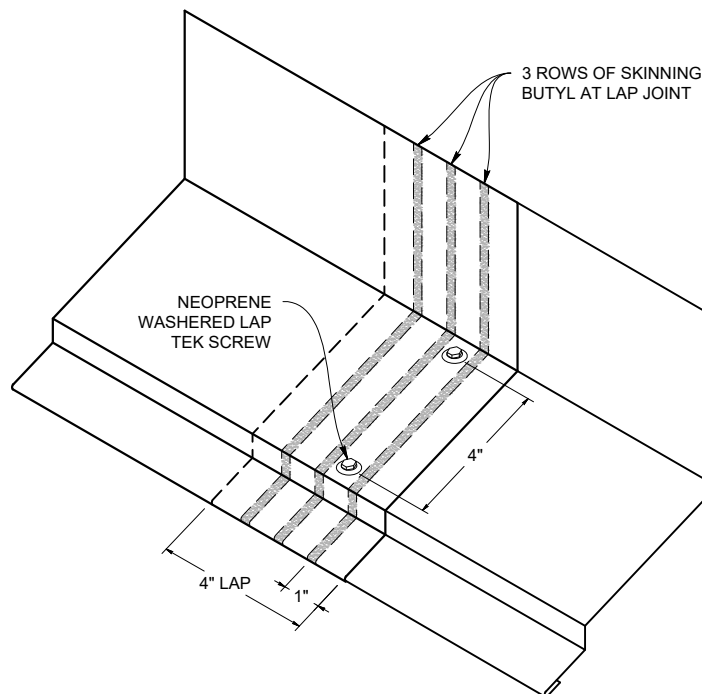

**Note:** All screws must be fastened into solid substrate.  
Flashing must be lapped 4" with 3 rows of gunnable butyl.





**TAYLOR**  
METAL PRODUCTS

SEALANT


ZEE CLOSURE

NEOPRENE WASHERED SCREW

## STEP 3

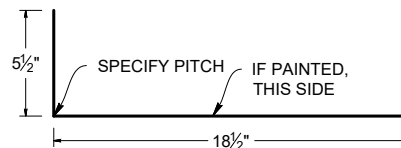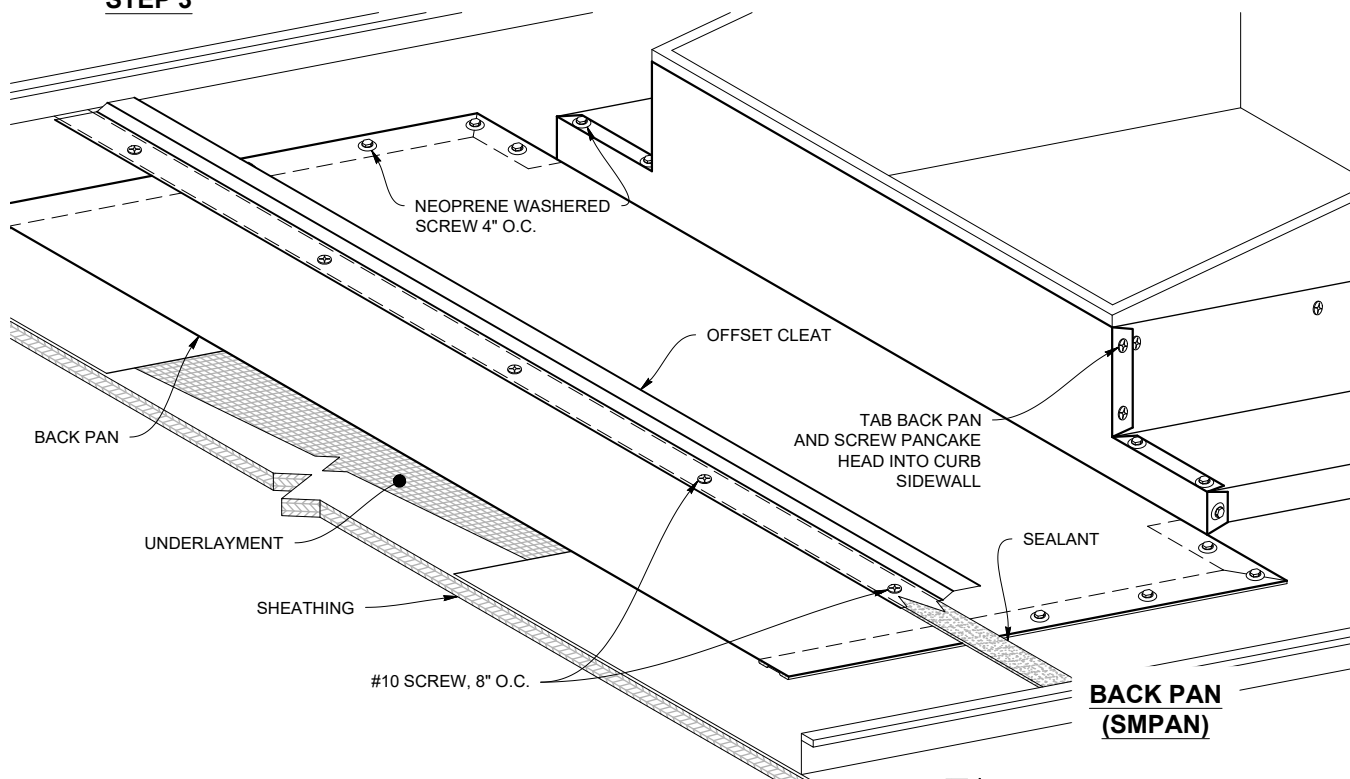


## STEP 4

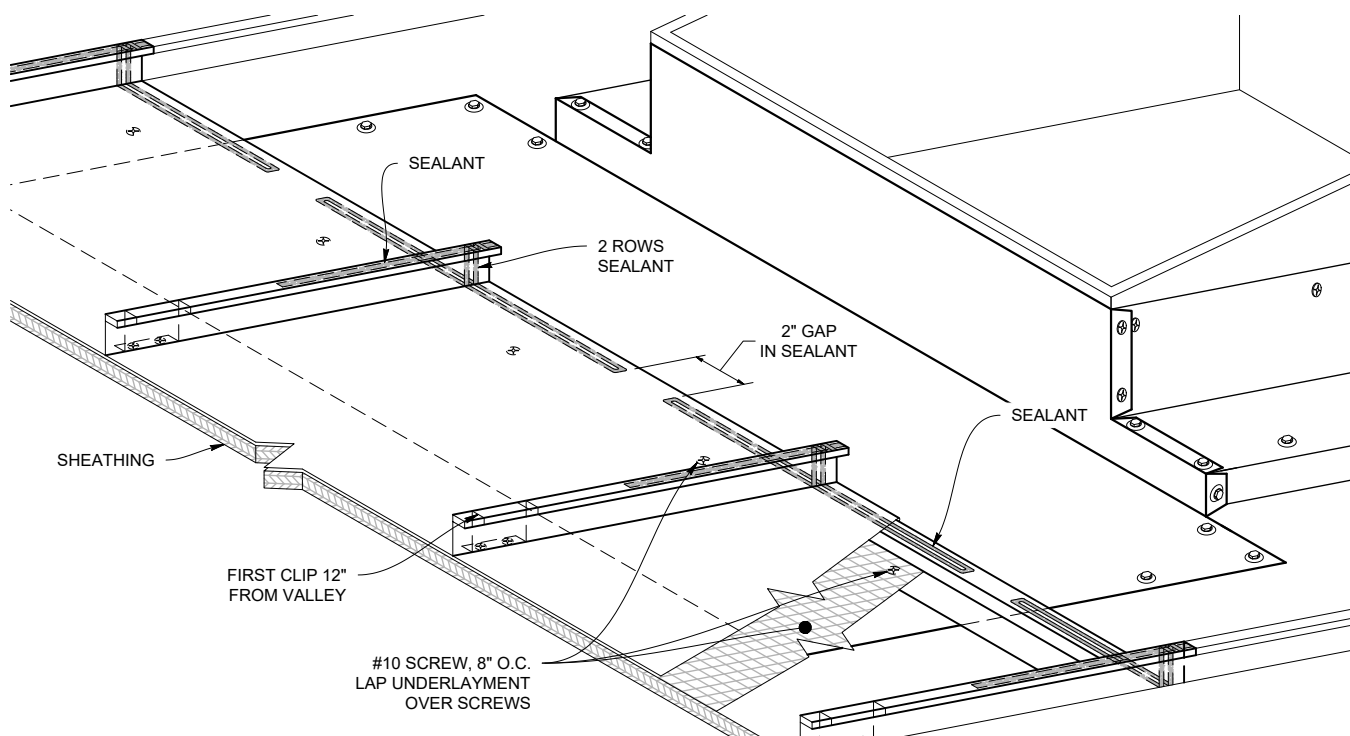


# Curb Back Pan / Cricket


## STEP 5

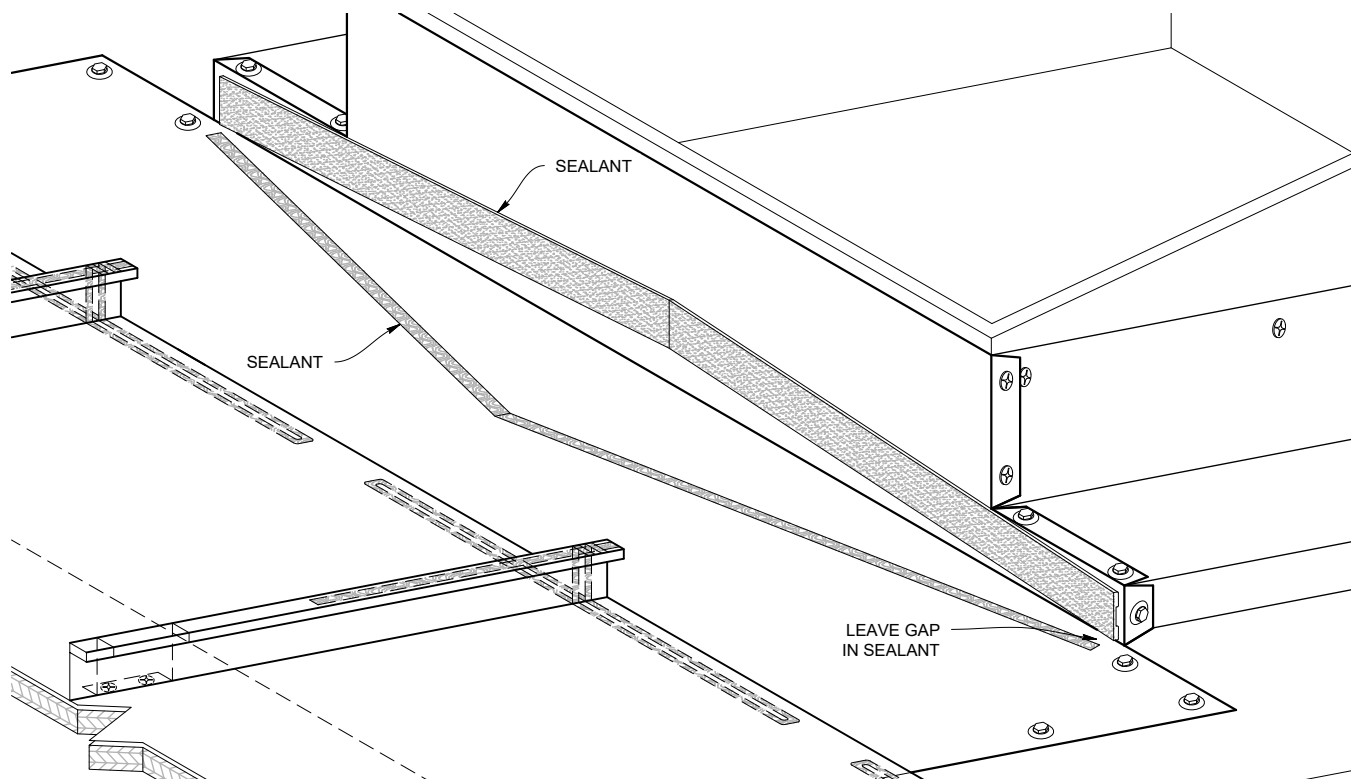


## STEP 6

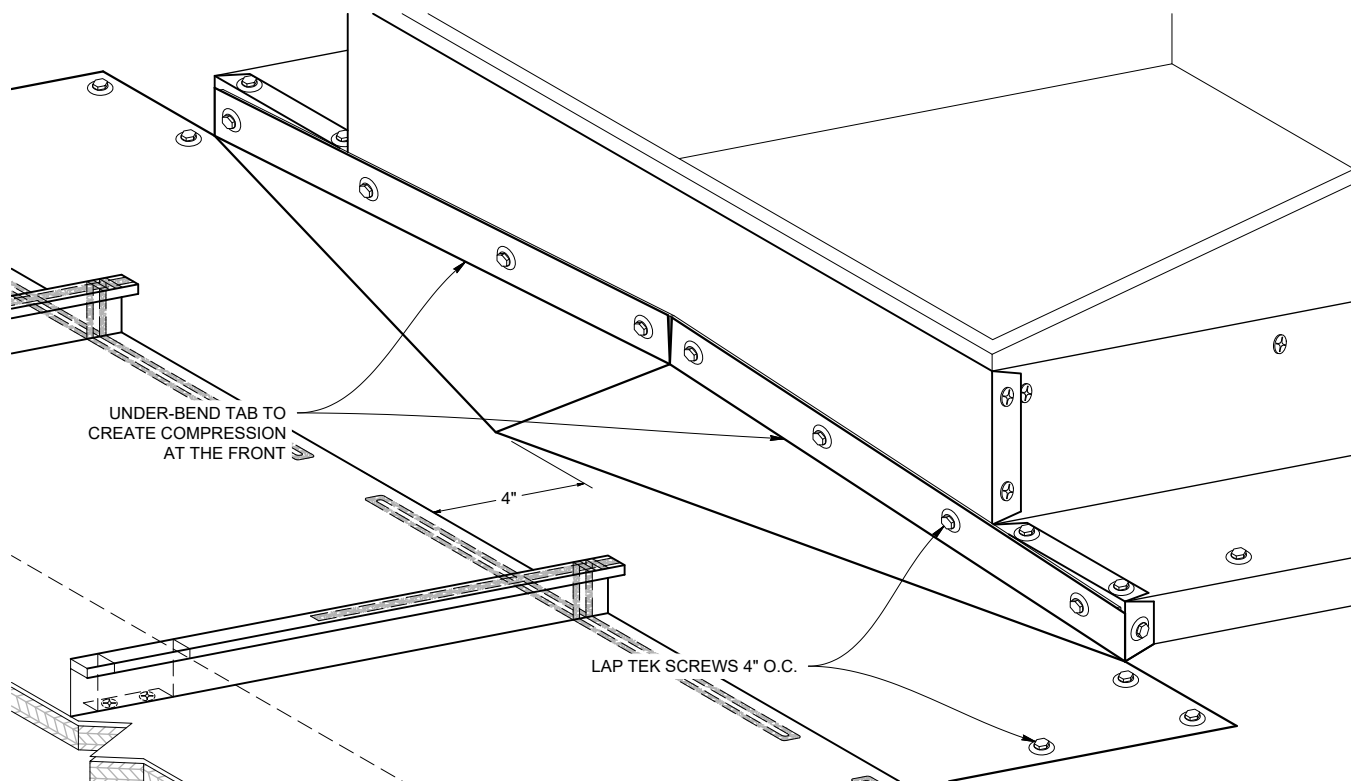


## CURB SIDEWALL DETAIL

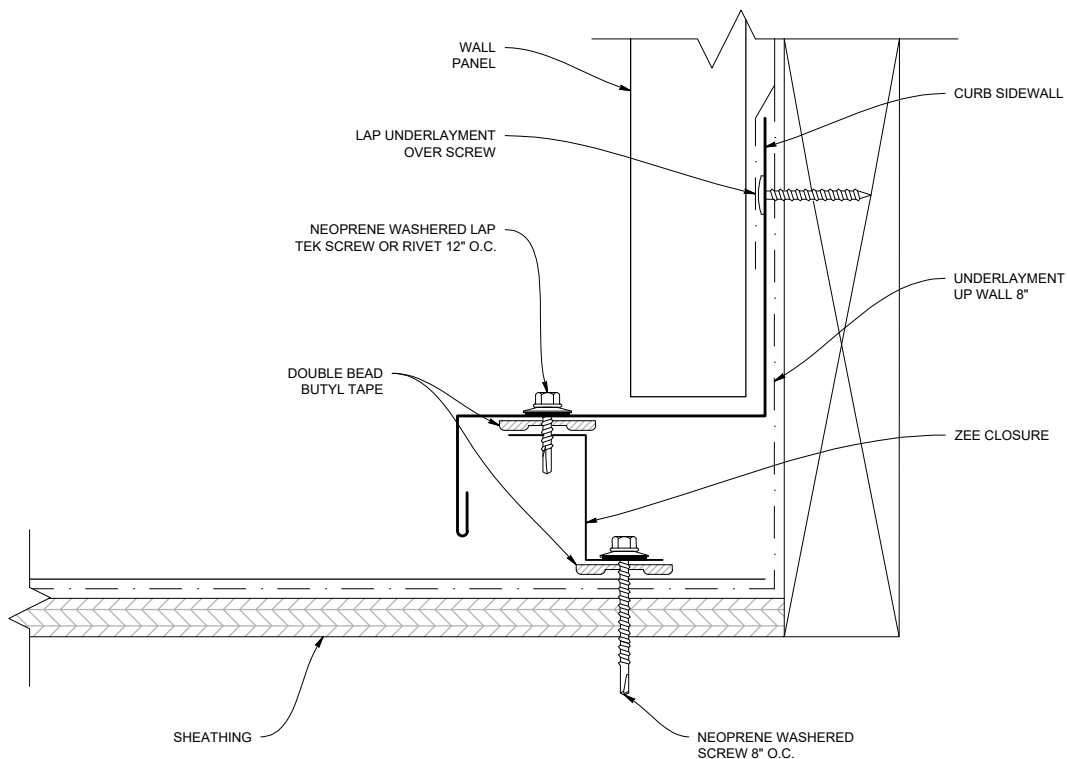

### ZEE CLOSURE (SMZC)

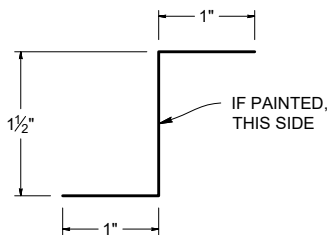


### CURB SIDEWALL (SMCSW)

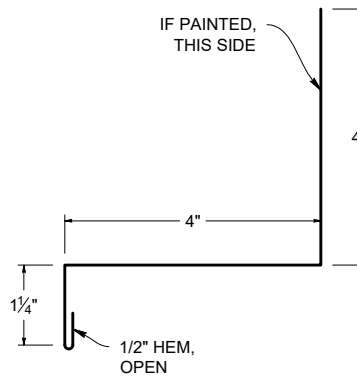


# Curb Endwall


## CURB ENDWALL DETAIL

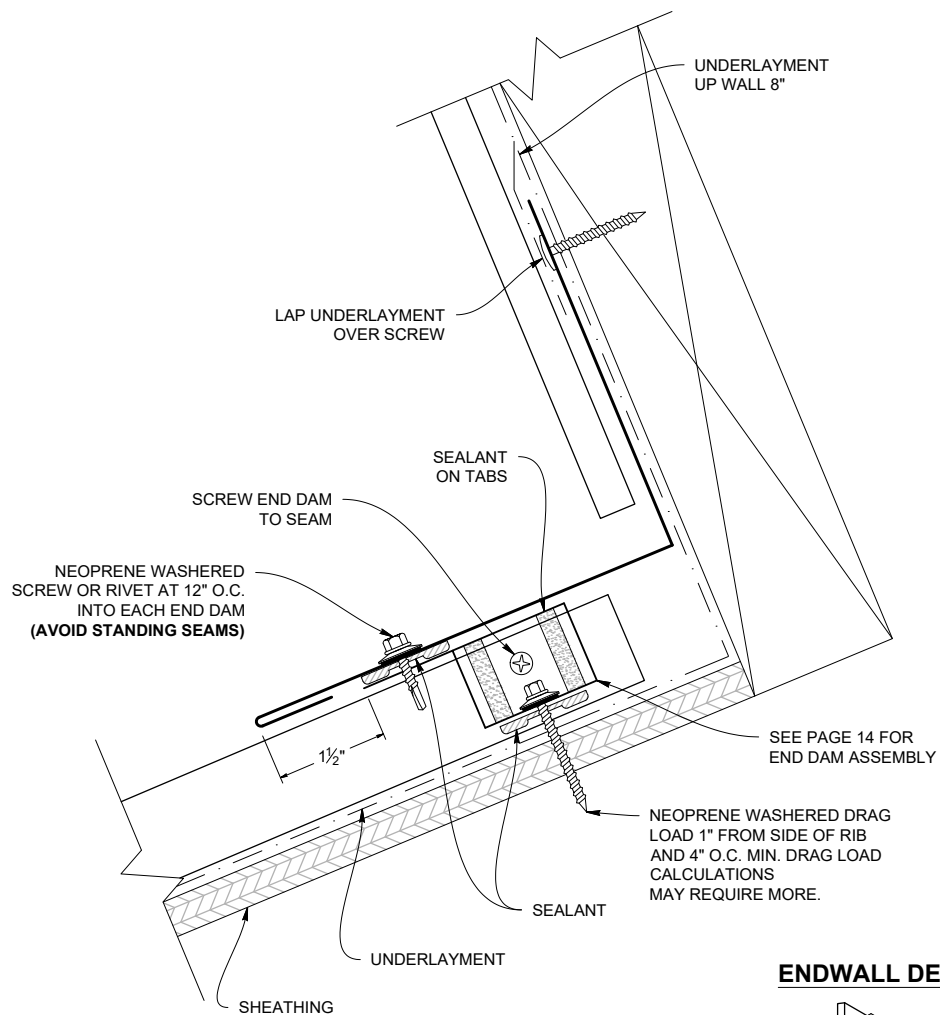


## CURB ENDWALL (SMCH)

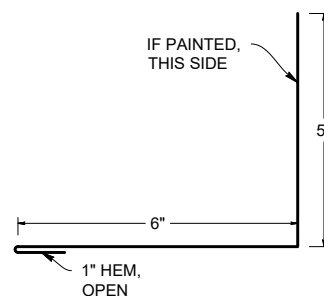


## ENDWALL DETAIL

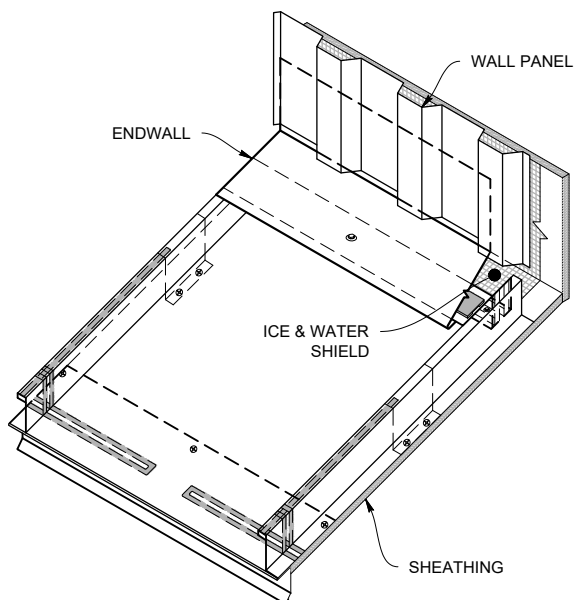


## CURB BACK PAN / CRICKET DETAIL ( 3:12 Pitch or Greater )

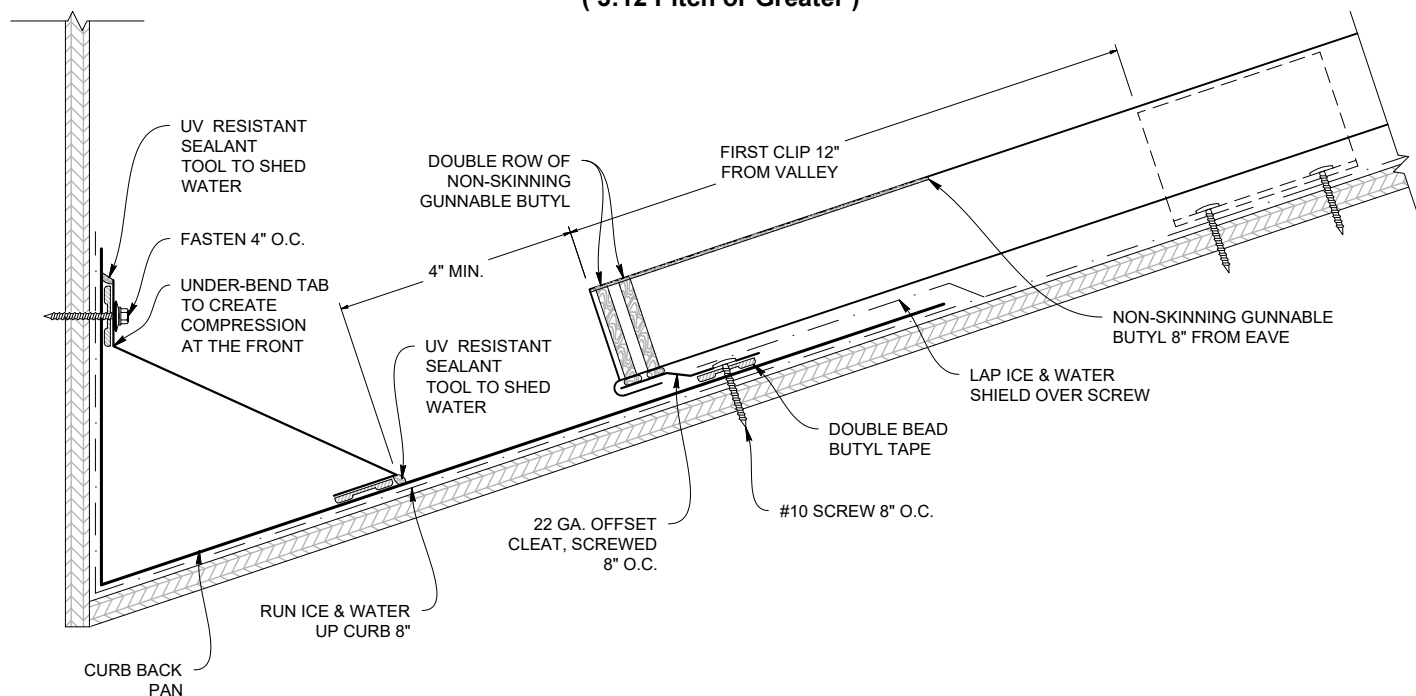


## CURB BACK PAN / CRICKET DETAIL ( Less Than 3:12 Pitch )

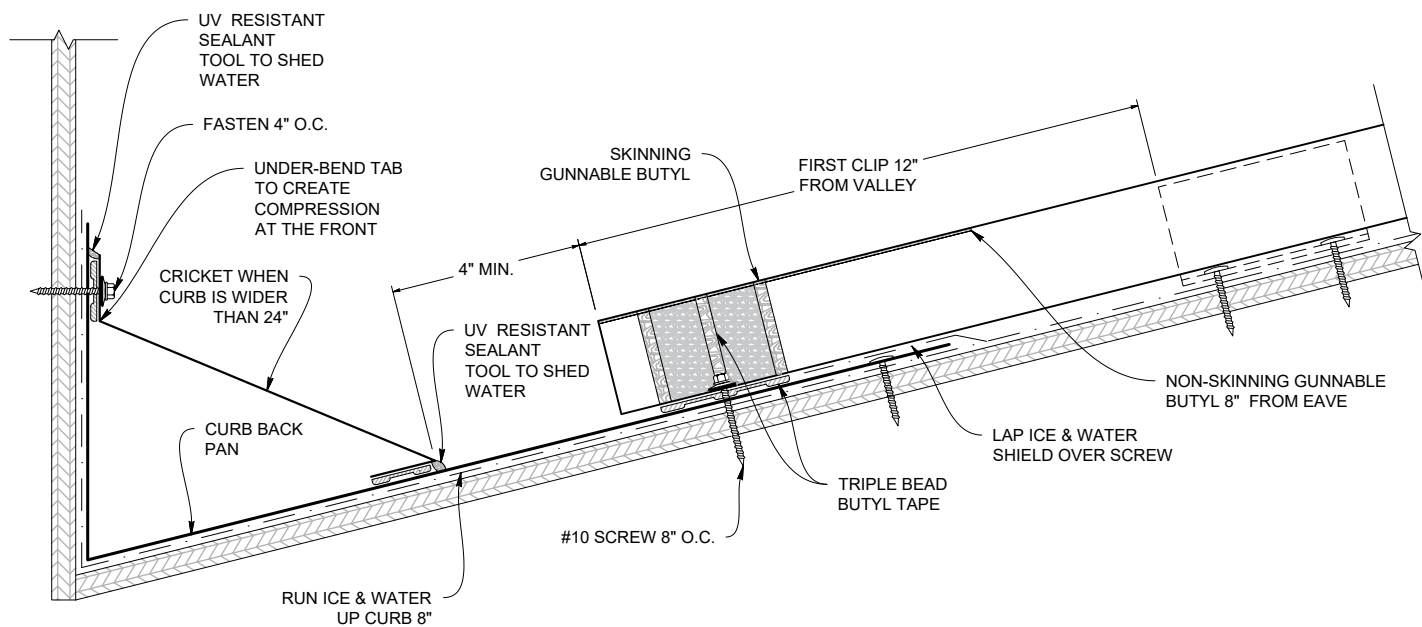


## EAVE TO GABLE TRANSITION APPLICATION

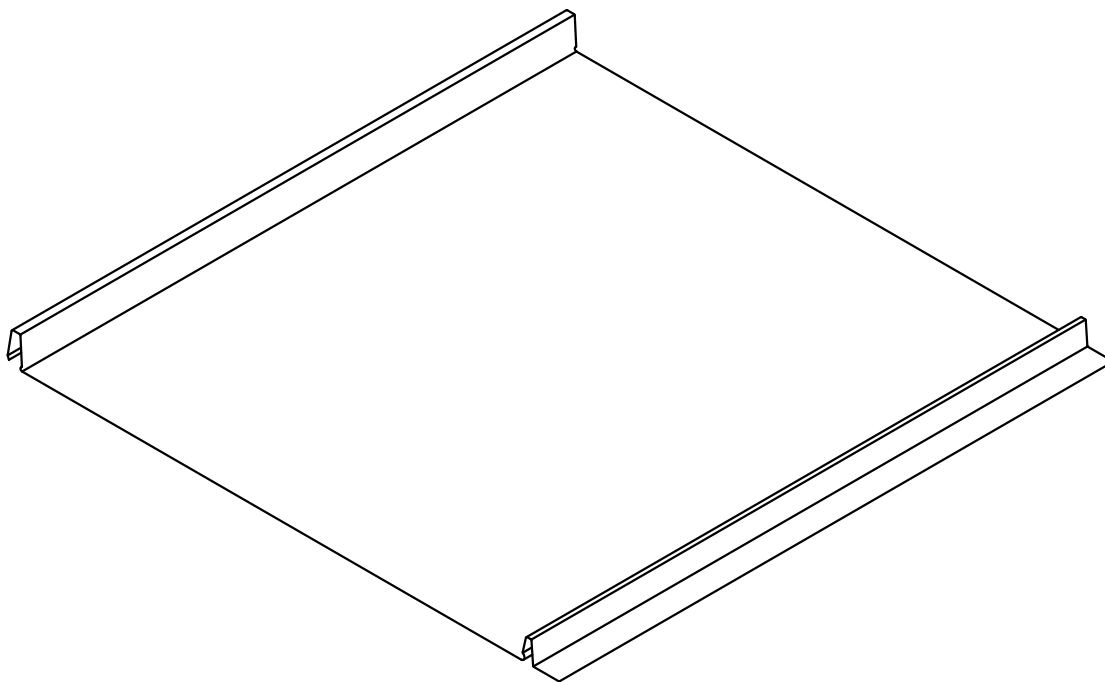

STEP 1

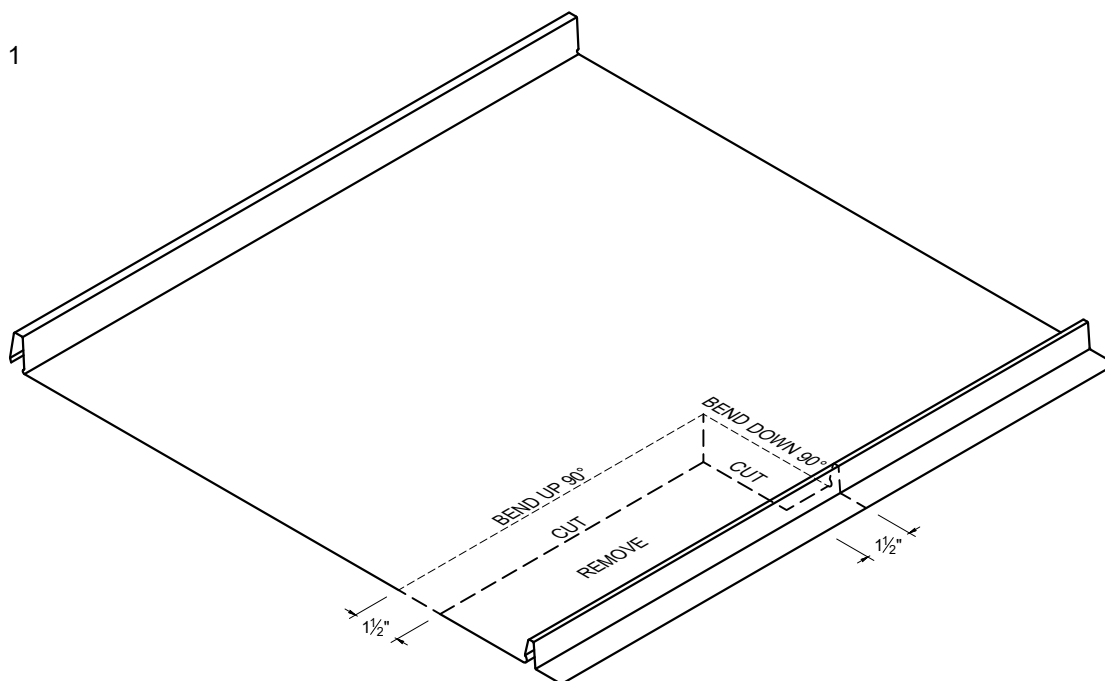


**Note:** All screws must be fastened into solid substrate.  
Flashing must be lapped 4" with 3 rows of gunnable butyl.

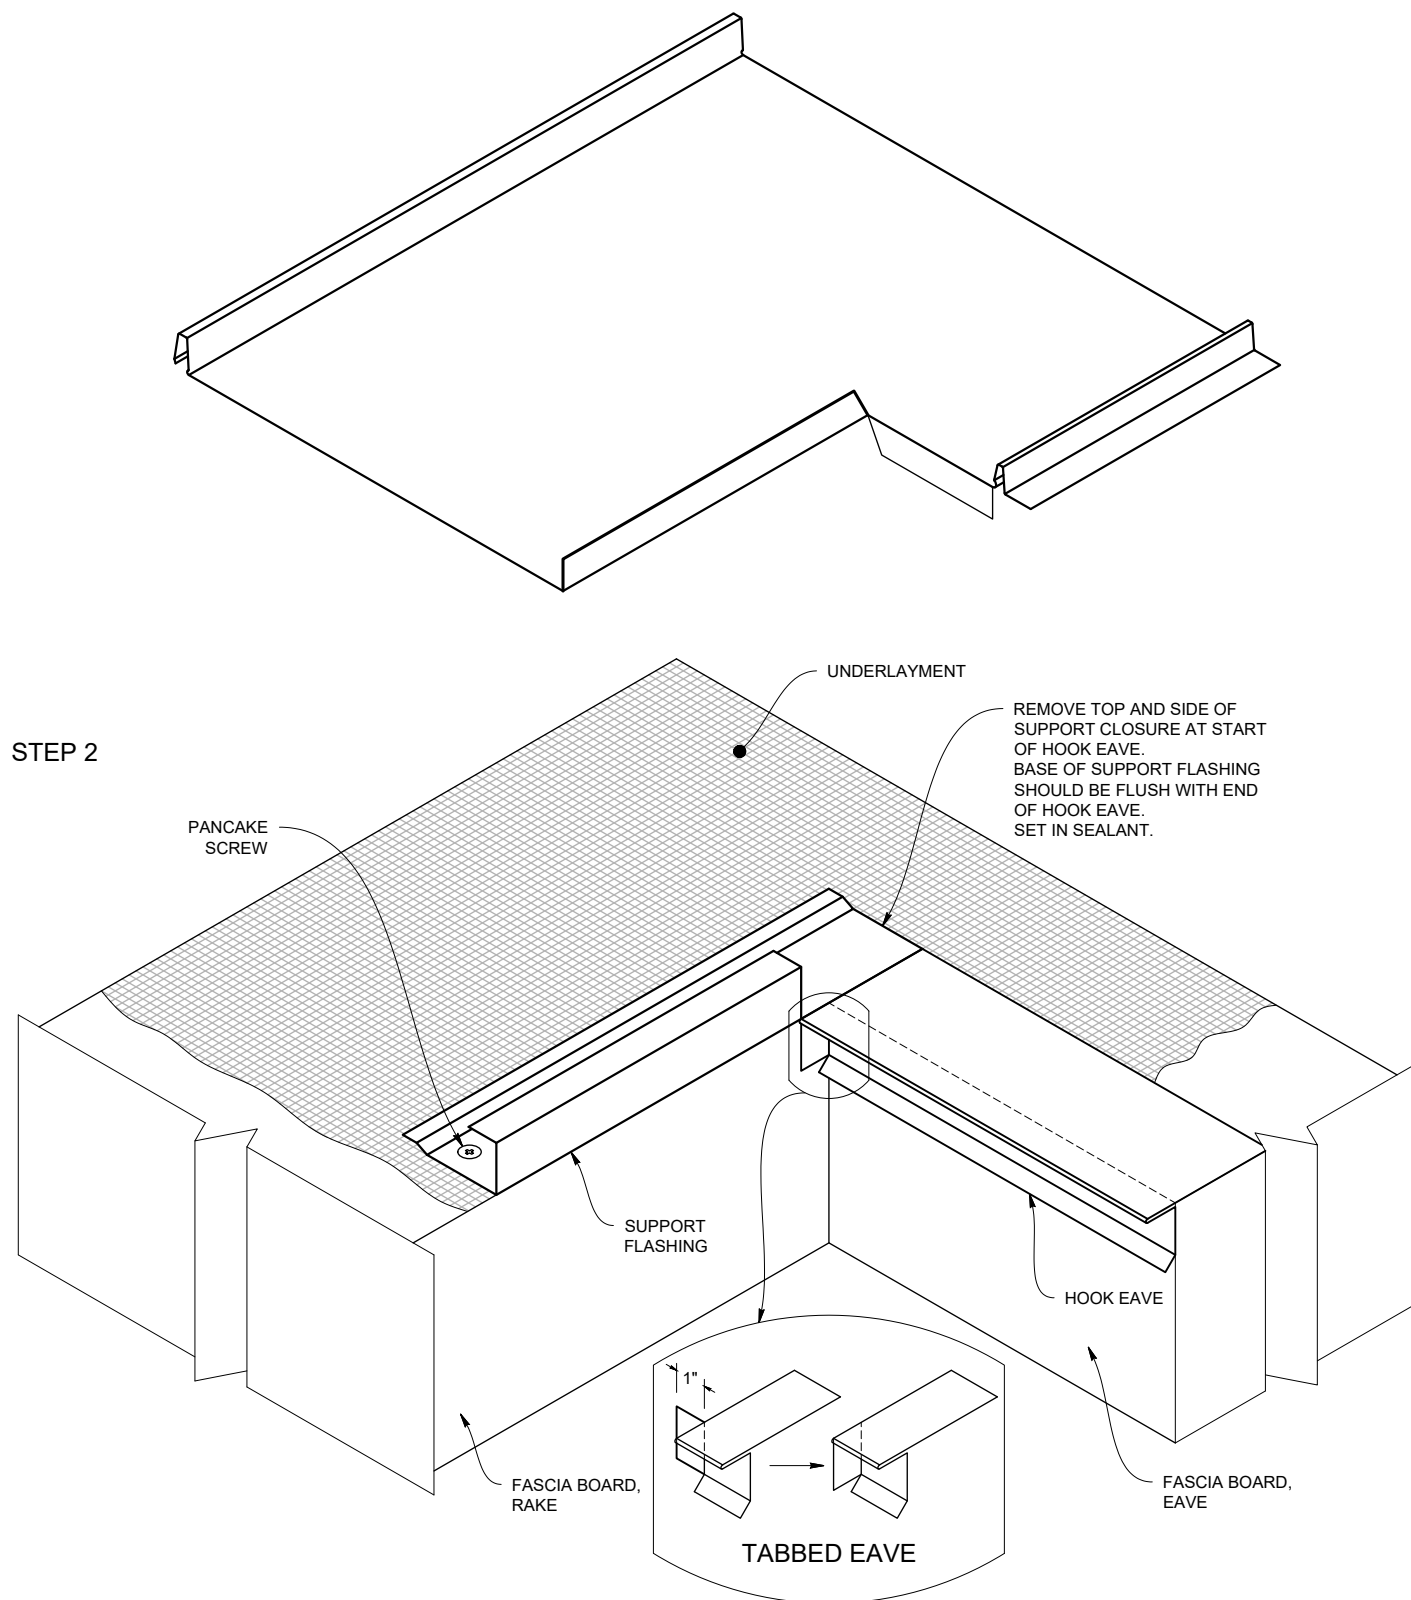


**Note:** All screws must be fastened into solid substrate.  
Flashing must be lapped 4" with 3 rows of gunnable butyl.

# Eave to Gable Transition

STEP 3


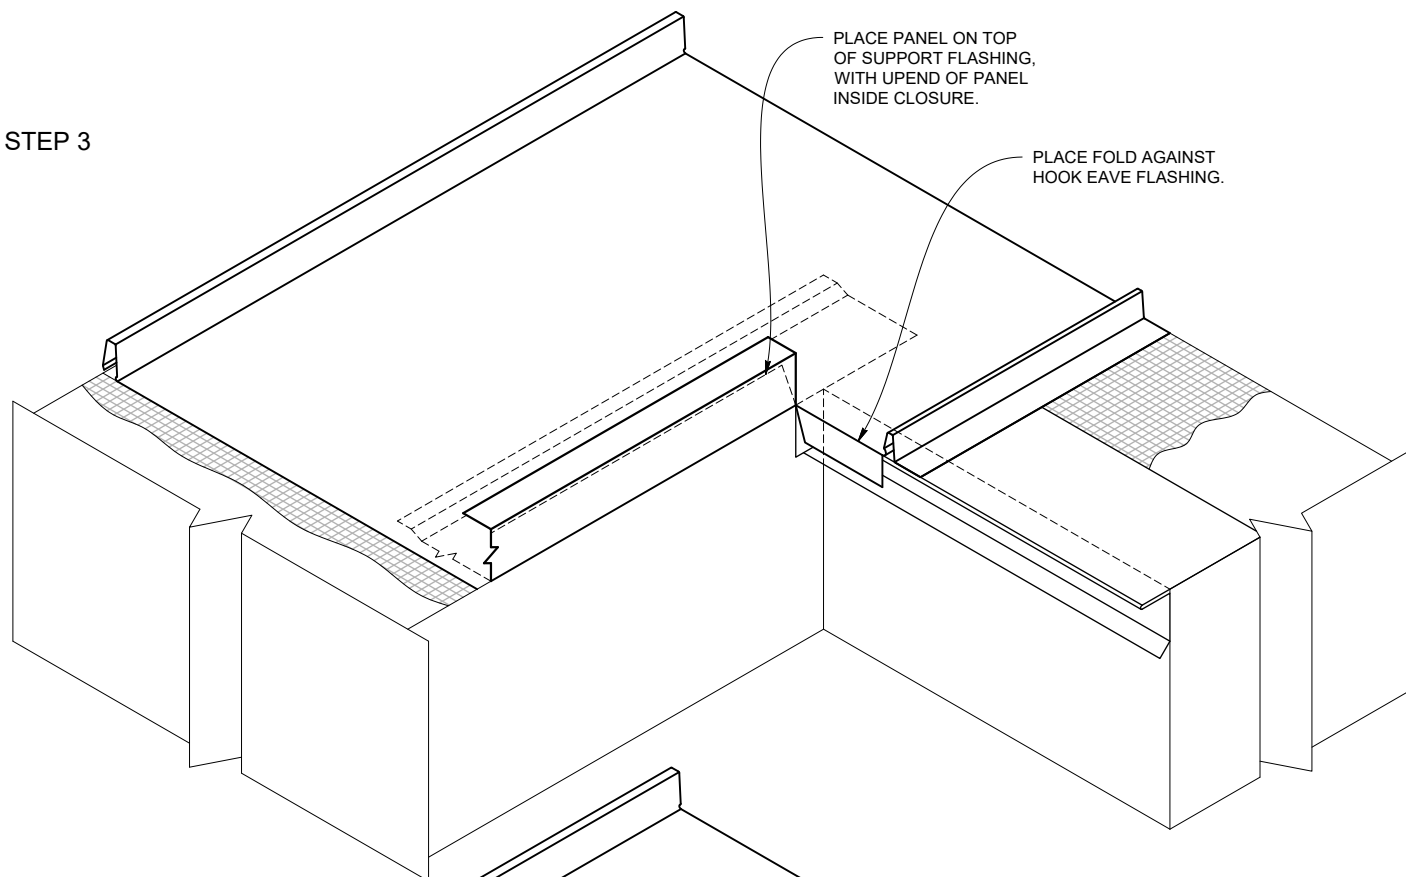


STEP 4

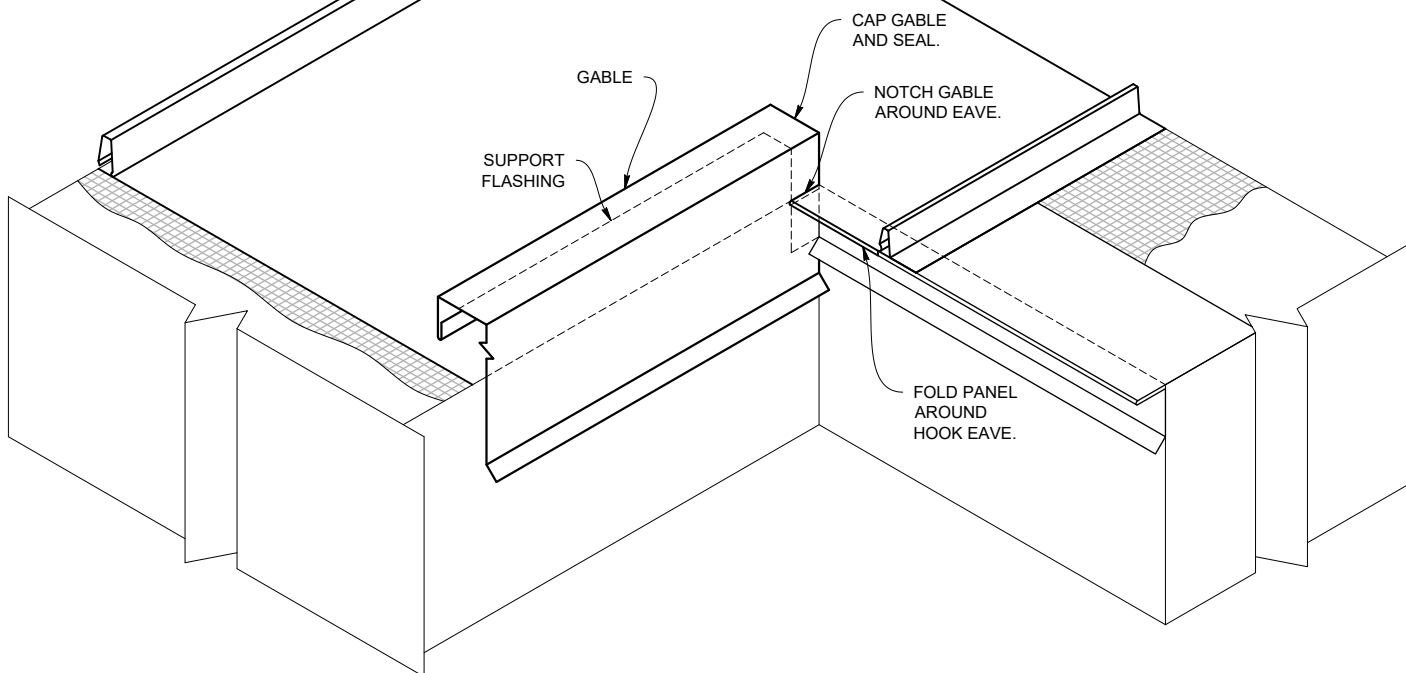


**Note:** All screws must be fastened into solid substrate.  
Flashing must be lapped 4" with 3 rows of gunnable butyl.

FOR PIPES LOCATED GREATER THAN 20' FROM PIN POINT

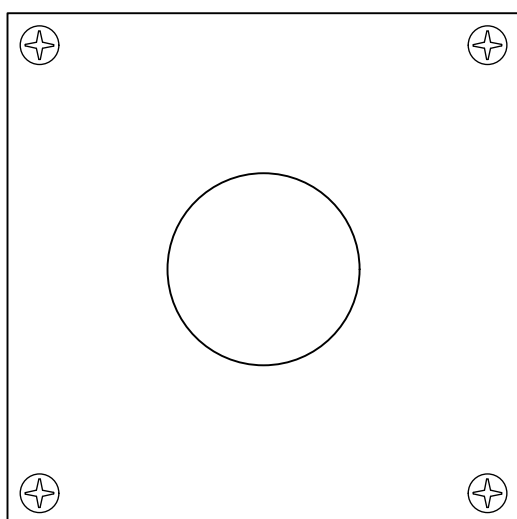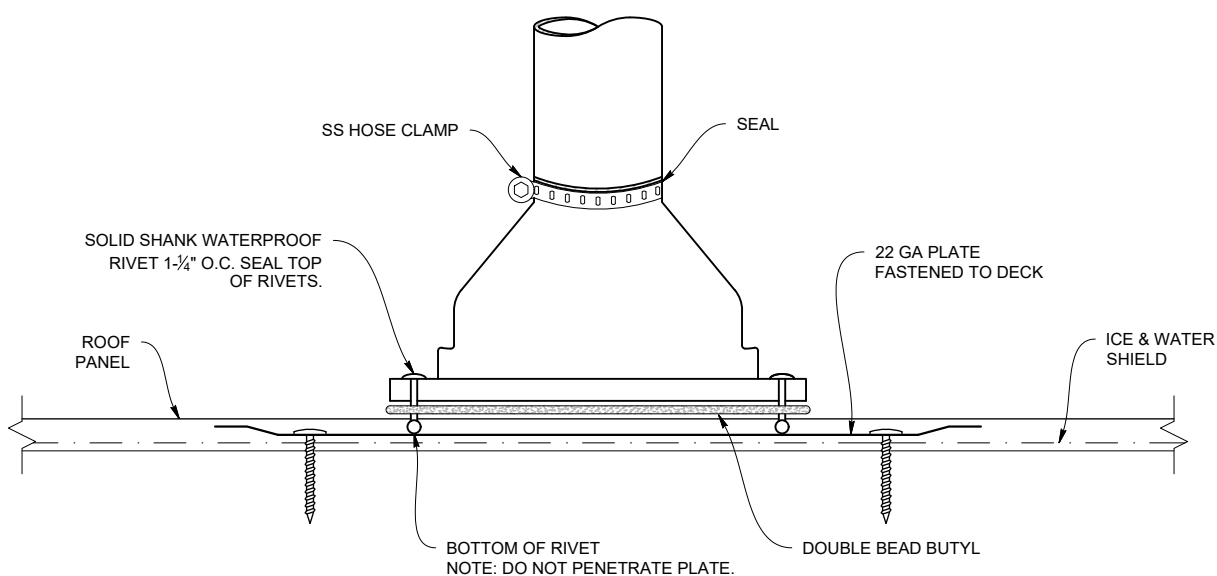


SINGLE 22 GAUGE PLATE

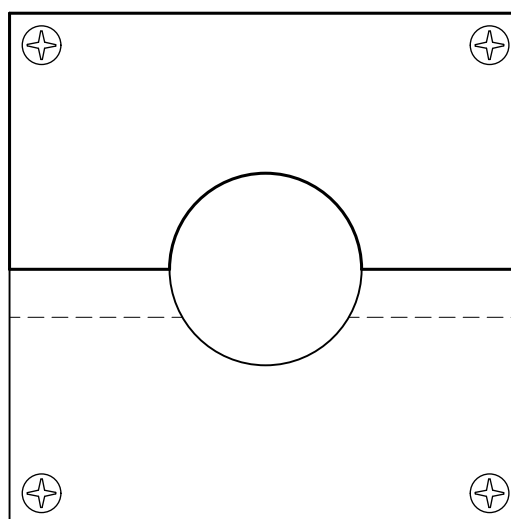


TWO OVERLAPPING 22 GAUGE PLATES


# Pipe Penetration - on Rib

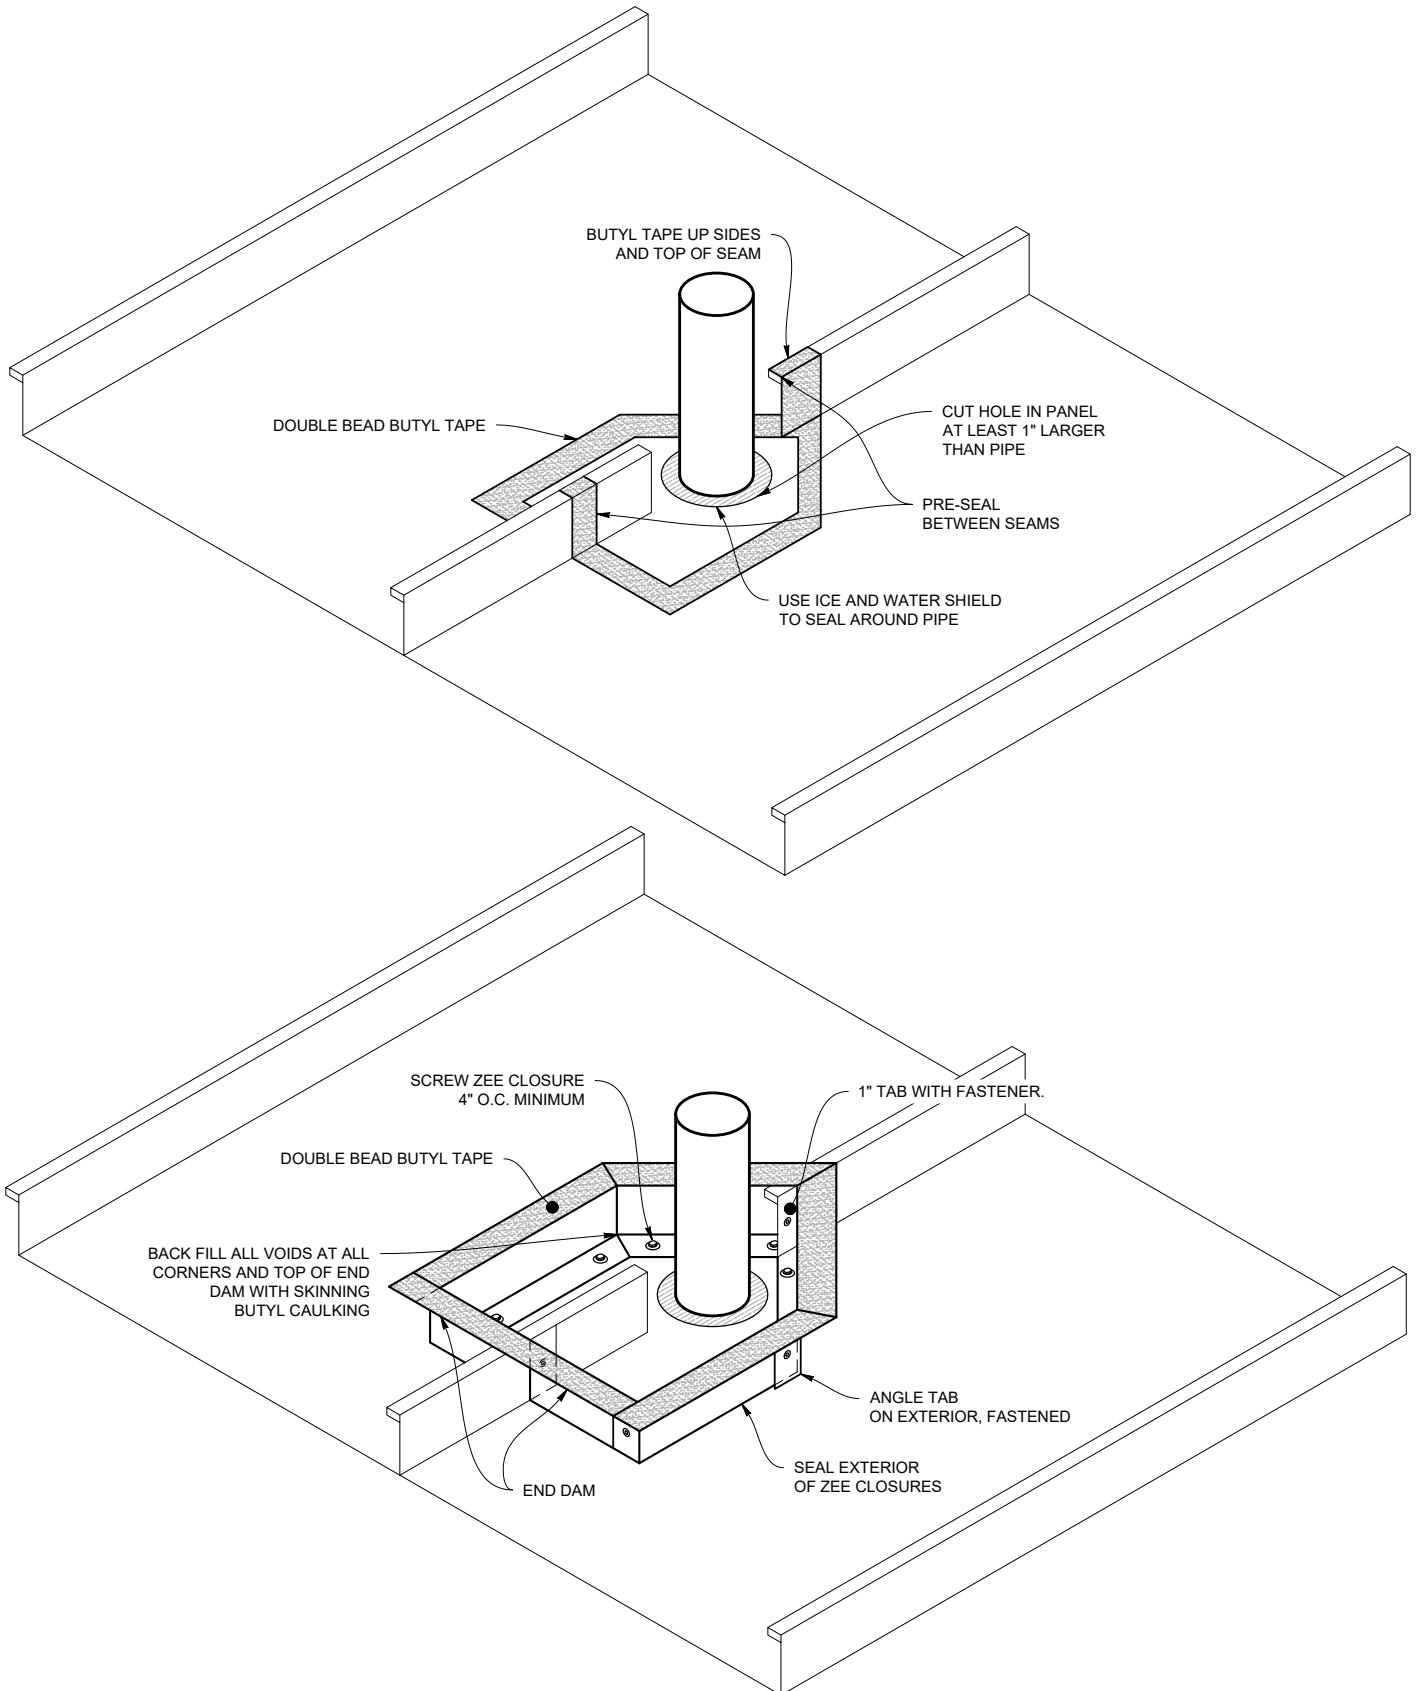


# Pipe Penetration - on Rib

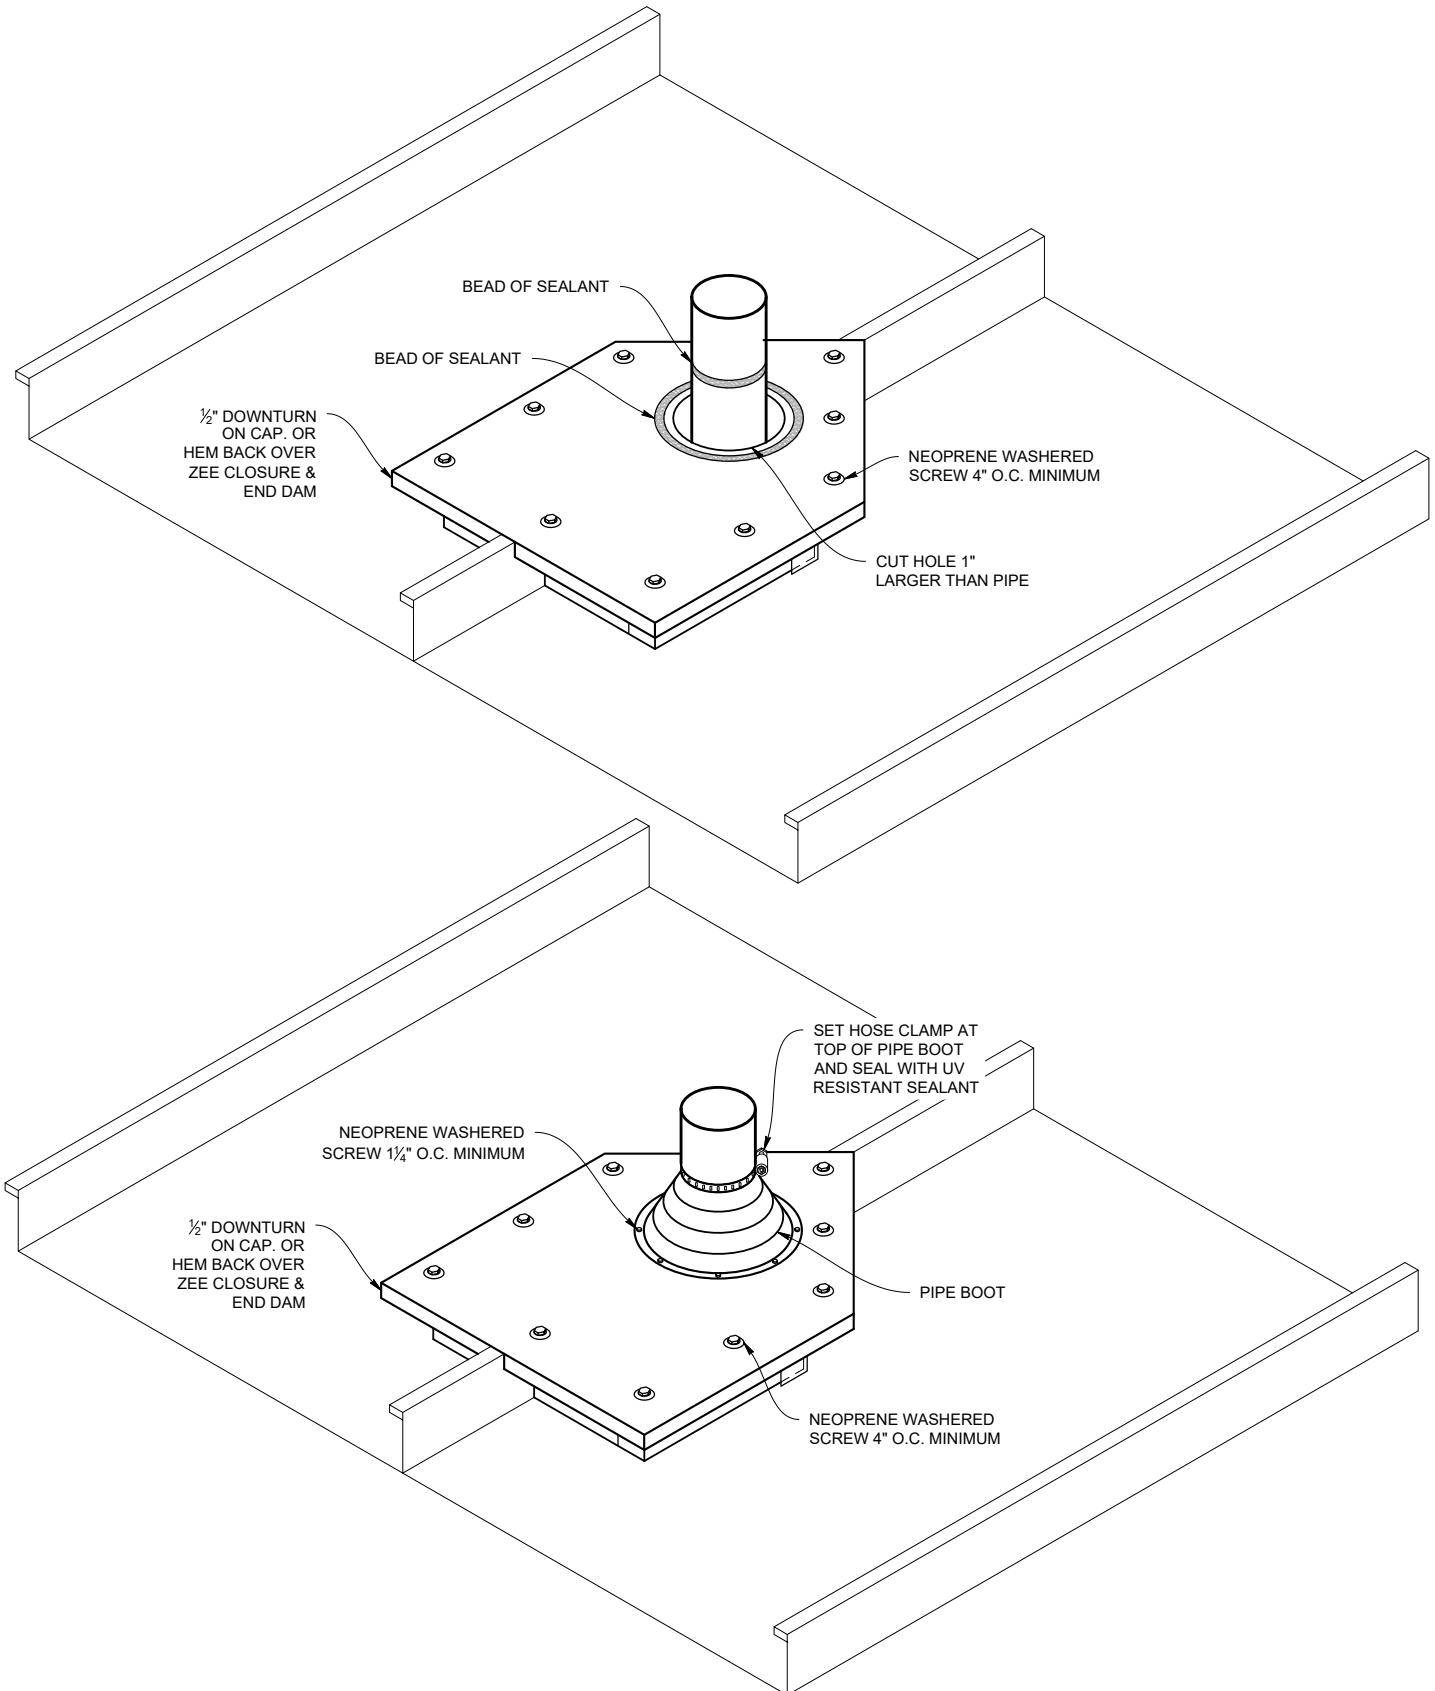


# Pipe Penetration - on Pan

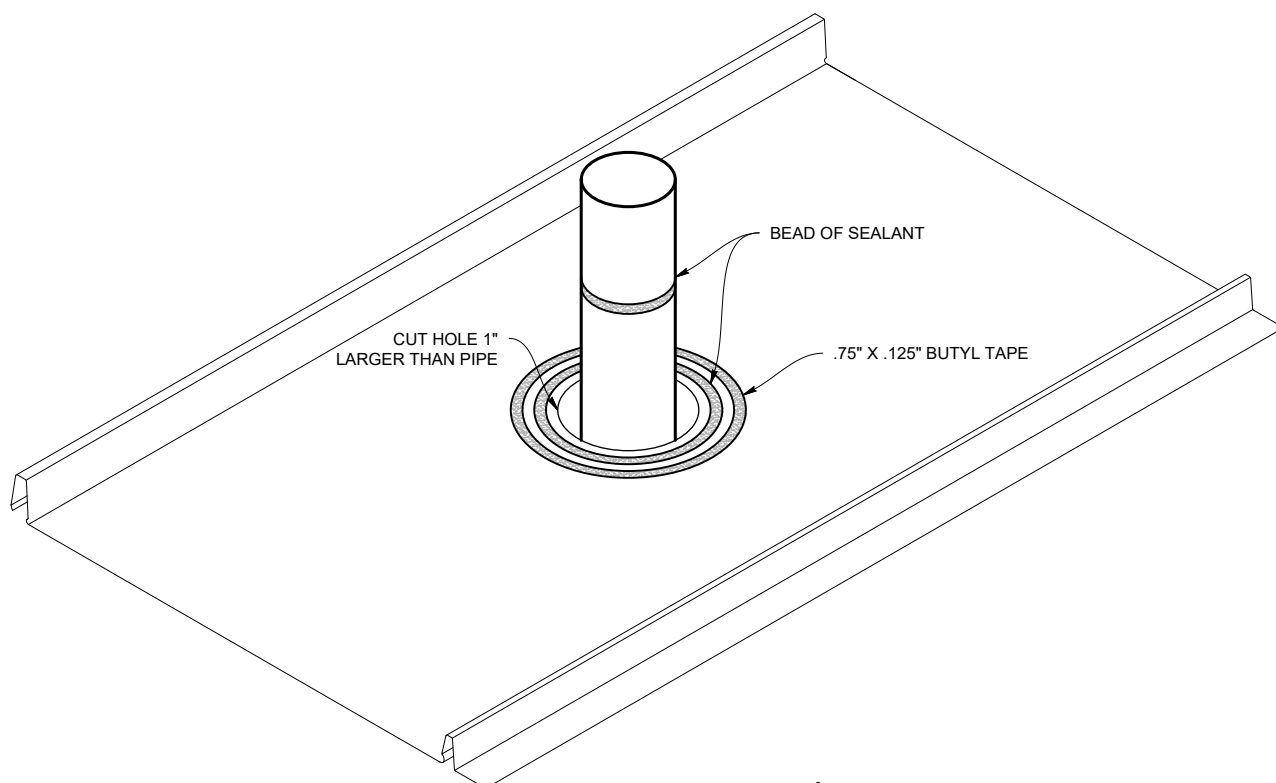

**Note:** Allow a minimum of 2" between the base of the pipe flashing and the standing seam

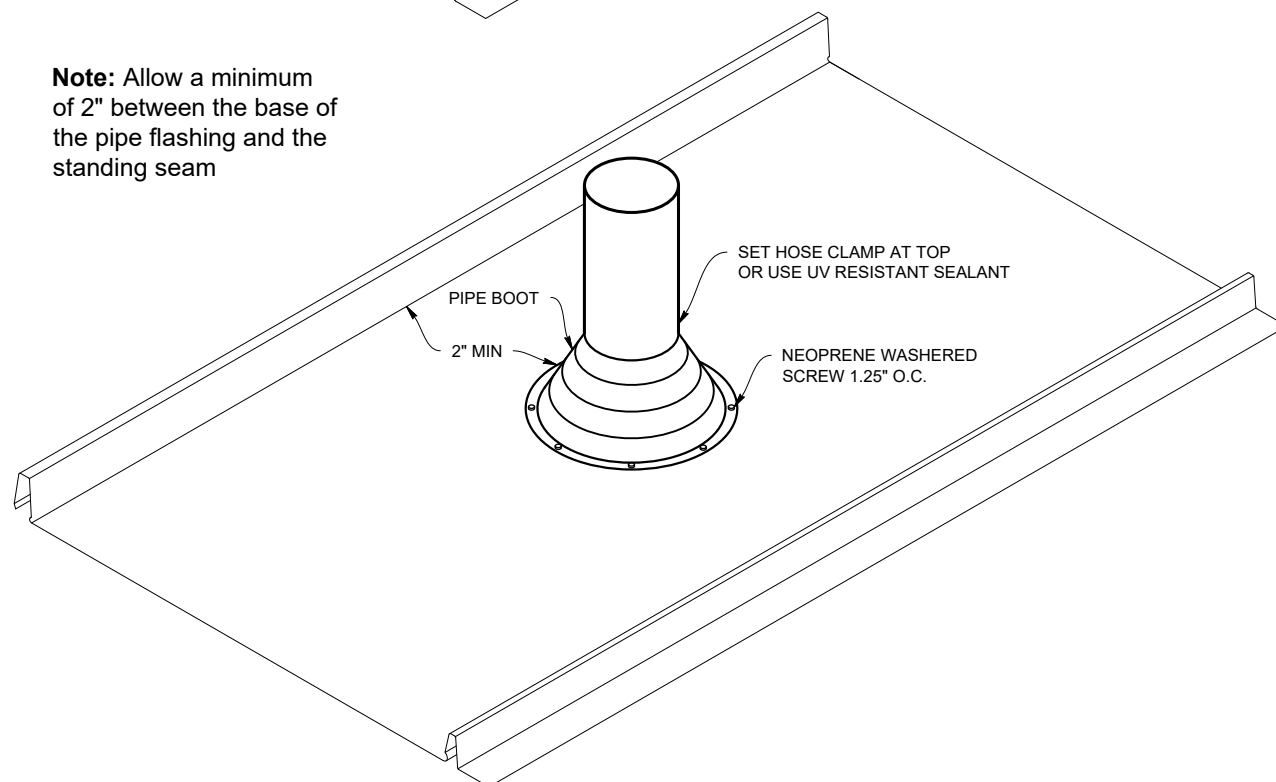


## STANDARD EAVE ( SMES )

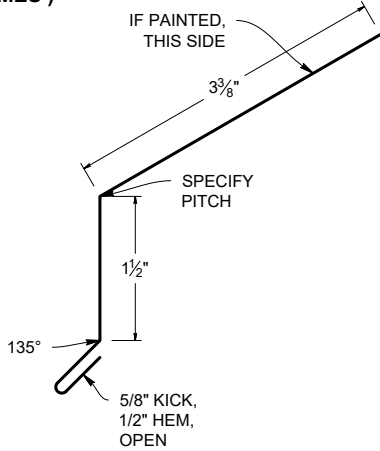

SCALE 1:2 S.O. 6" WEIGHT: 4.9 LBS.


## EAVE HOOK ( SMEH )

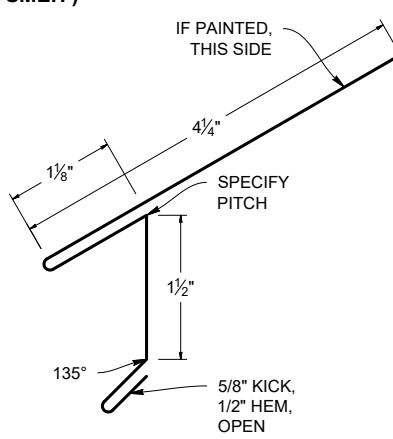

SCALE 1:2 S.O. 8" WEIGHT: 6.5 LBS.

## OFFSET CLEAT ( SMOC )

NON-VISIBLE / SUB-FLASHINGS ARE NOT PROVIDED  
IN SPECIFIC COLORS UNLESS SPECIFIED

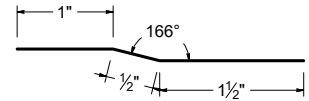

SCALE 1:2 S.O. 3" WEIGHT: 2.5 LBS.


## GUTTER HANGER ( AGH6 )

NON-VISIBLE / SUB-FLASHINGS ARE NOT PROVIDED IN  
SPECIFIC COLORS UNLESS SPECIFIED


S.O. 8"

WEIGHT: 6.5 LBS.

SCALE 1:2

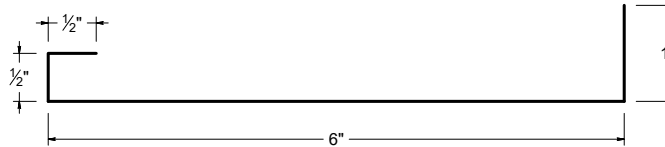


## BOX GUTTER ( SMBG )

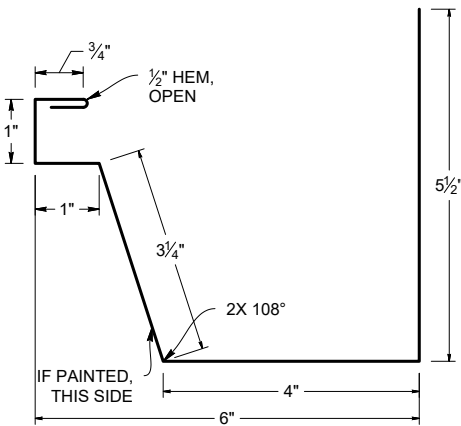


SCALE 1:3 S.O. 16" WEIGHT: 13.3 LBS.

## BOX GABLE ( SMGB )

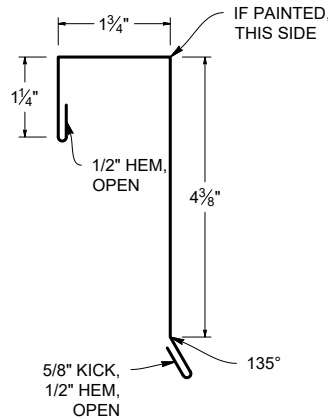

SCALE 1:3 S.O. 9" WEIGHT: 7.6 LBS.


## ALTERNATE GABLE ( SMGA )

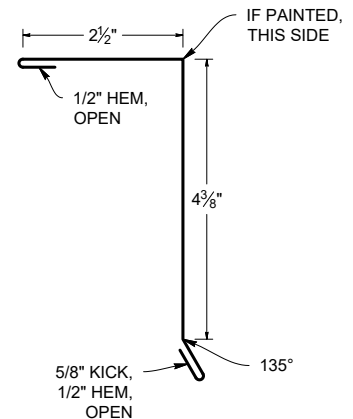

SCALE 1:3 S.O. 8.5" WEIGHT: 7 LBS.

## SUPPORT FLASHING ( SMSF )


NON-VISIBLE / SUB-FLASHING ARE NOT PROVIDE IN SPECIFIC COLORS UNLESS SPECIFIED

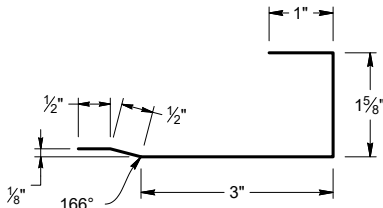

SCALE 1:3 S.O. 6.625" WEIGHT: 6 LBS.

## GABLE CLEAT ( SMGC )


NON-VISIBLE / SUB-FLASHING ARE NOT PROVIDE IN SPECIFIC COLORS UNLESS SPECIFIED

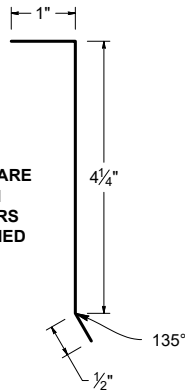

SCALE 1:3 S.O. 5.75" WEIGHT: 4.7 LBS.


## ALTERNATE GABLE L CLOSURE ( SMALC )

NON-VISIBLE / SUB-FLASHING ARE NOT PROVIDE IN SPECIFIC COLORS UNLESS SPECIFIED

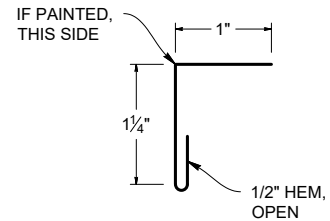


SCALE 1:2 S.O. 2.75" WEIGHT: 2.5 LBS.

## STANDARD RIDGE ( SMRS )

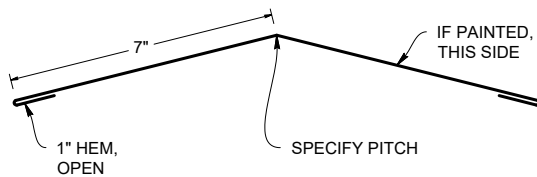


SCALE 1:5 S.O. 16" WEIGHT: 13.1 LBS.

## FULL VENTED RIDGE ( SMRFV )

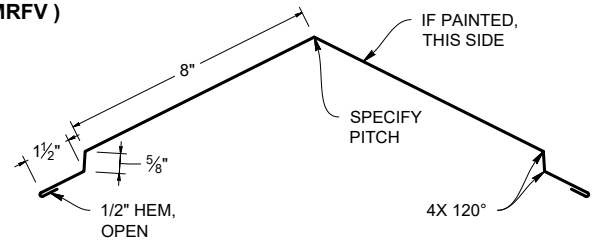


SCALE 1:6 S.O. 21.25" WEIGHT: 17.4 LBS.

## VENTED PEAK FLASHING ( SMRECV )

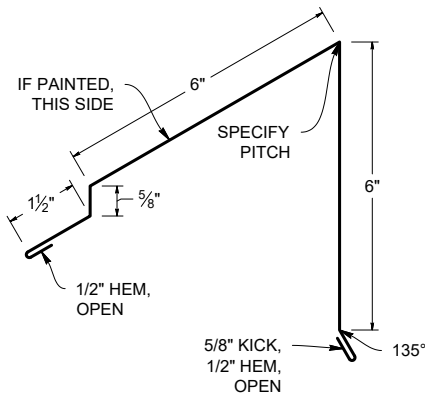

SCALE 1:4 S.O. 15.75" WEIGHT: 12.9 LBS.


## PEAK FLASHING ( SMREC )

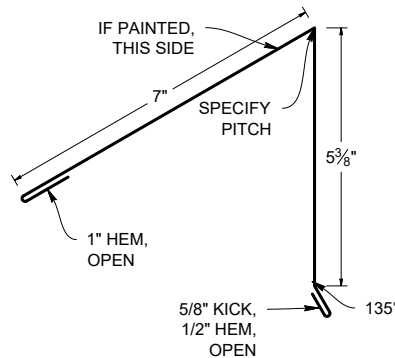

SCALE 1:4 S.O. 14.5" WEIGHT: 11.9 LBS.


## PEAK CLEAT ( SMRECC )

NON-VISIBLE / SUB-FLASHING ARE NOT PROVIDE IN SPECIFIC COLORS UNLESS SPECIFIED

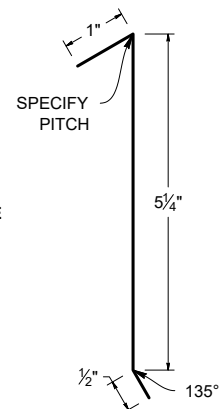


SCALE 1:3 S.O. 6.75" WEIGHT: 6 LBS.


## VALLEY WIDE FLASHING (SMVFW)

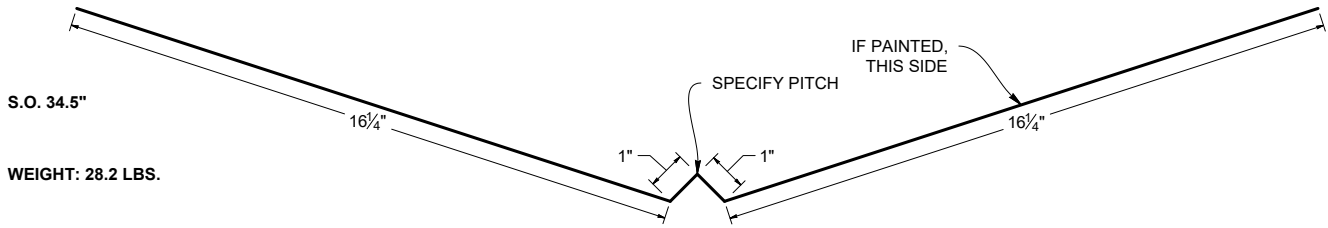


## VALLEY FLASHING (SMVF)

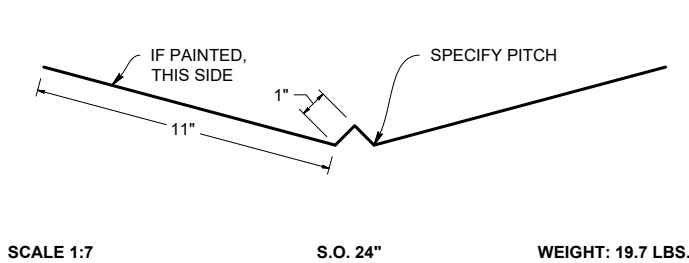


## CURB ENDWALL (SMCH)

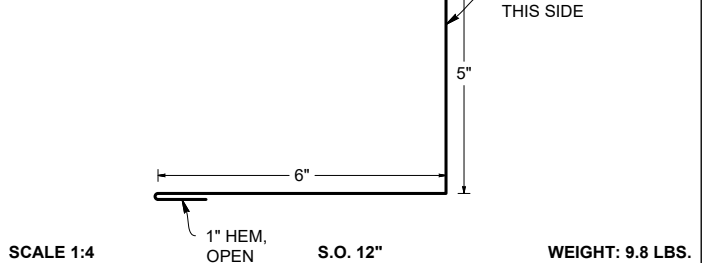


## CURB SIDEWALL (SMCSW)

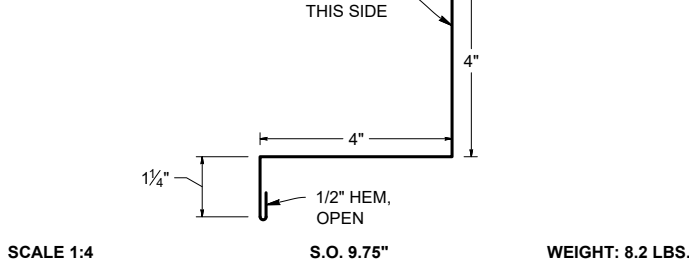


## SIDEWALL (SMSW)

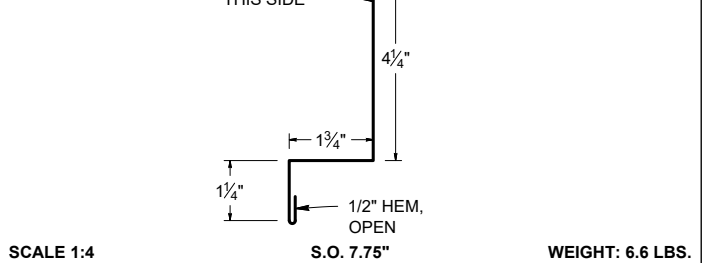


## ENDWALL (SMEW)

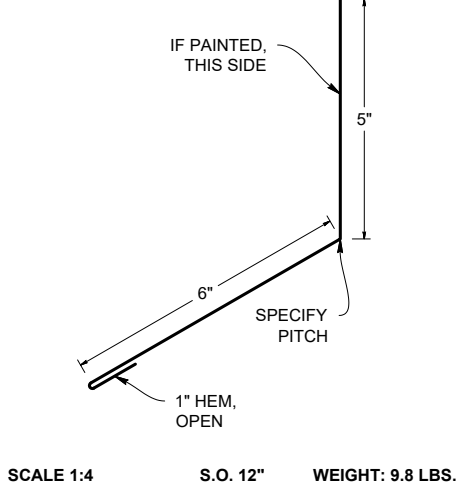

## VENTED ENDWALL (SMEWV)

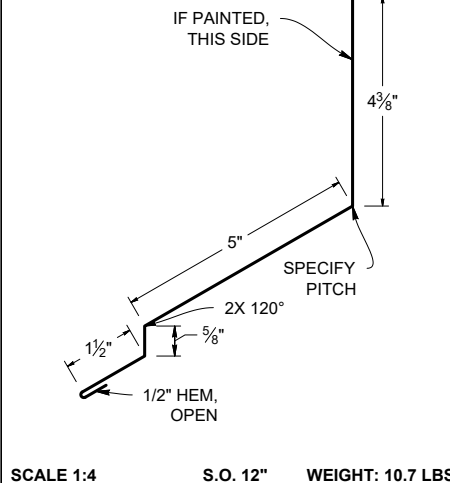

## ZEE CLOSURE (SMZC)

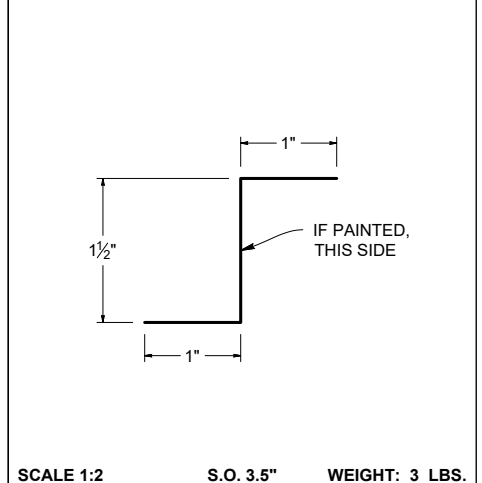

# Slim-Lock™


Flashing and Details Selection  
Flashing: 10' Standard



## BACK PAN ( SMPAN )

S.O. 24"

WEIGHT: 21.3 LBS.

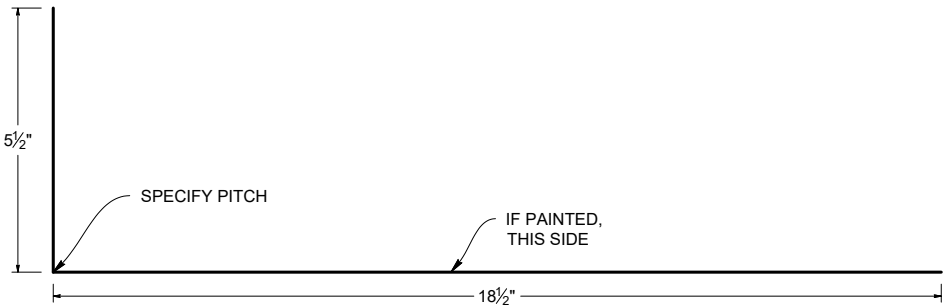


SCALE 1:4

## END DAM


S.O. VARIES

WEIGHT: VARIES

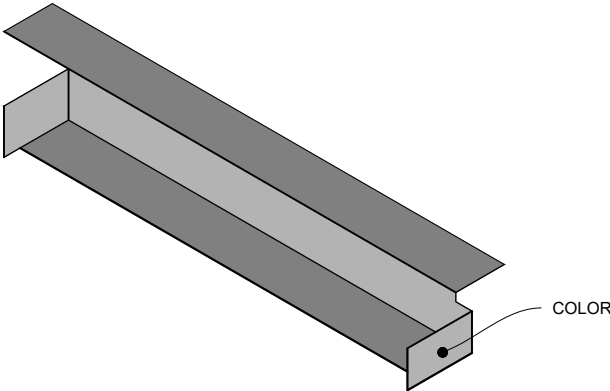

## PERFORATED STRIP ( SMPS )

NON-VISIBLE /  
SUB-FLASHING ARE  
NOT PROVIDE IN  
SPECIFIC COLORS  
UNLESS SPECIFIED

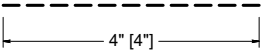


SCALE 1:3

S.O. 4"

WEIGHT: 3.3 LBS.

## REGLET ( SMRF )

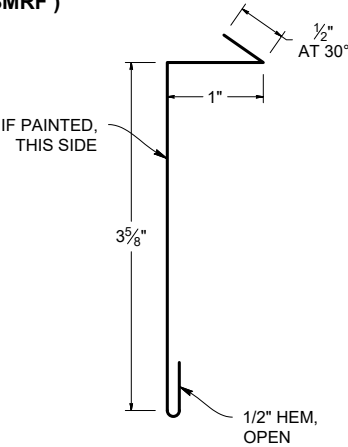

SCALE 1:2

S.O. 5.625"

WEIGHT: 4.6 LBS.



# Custom Trim Order



Customer Name: \_\_\_\_\_ Job Name: \_\_\_\_\_

Gauge: \_\_\_\_\_ Color: \_\_\_\_\_ Status: ☐ Original ☐ Updated

Specify: ☐ Angles ☐ Color Side ☐ Dimensions ☐ Stretchout \_\_\_\_\_ Customer Initials

S.O. \_\_\_\_\_

Dwg #: \_\_\_\_\_ Pitch: \_\_\_\_\_ # of Pieces: \_\_\_\_\_

Description: \_\_\_\_\_

Hems: ☐ Open ☐ Closed ☐ Slightly Open

S.O. \_\_\_\_\_

Dwg #: \_\_\_\_\_ Pitch: \_\_\_\_\_ # of Pieces: \_\_\_\_\_

Description: \_\_\_\_\_

Hems: ☐ Open ☐ Closed ☐ Slightly Open

S.O. \_\_\_\_\_

Dwg #: \_\_\_\_\_ Pitch: \_\_\_\_\_ # of Pieces: \_\_\_\_\_

Description: \_\_\_\_\_

Hems: ☐ Open ☐ Closed ☐ Slightly Open

S.O. \_\_\_\_\_

Dwg #: \_\_\_\_\_ Pitch: \_\_\_\_\_ # of Pieces: \_\_\_\_\_

Description: \_\_\_\_\_

Hems: ☐ Open ☐ Closed ☐ Slightly Open

**Please provide a drawing for each flashing with precise measurements and angles**

**Fax to: 503-581-6877**



# Custom Trim Order

Customer Name: \_\_\_\_\_ Job Name: \_\_\_\_\_

Gauge: \_\_\_\_\_ Color: \_\_\_\_\_ Status: ☐ Original ☐ Updated

Specify: ☐ Angles ☐ Color Side ☐ Dimensions ☐ Stretchout \_\_\_\_\_ Customer Initials

S.O. \_\_\_\_\_

Dwg #: \_\_\_\_\_ Pitch: \_\_\_\_\_ # of Pieces: \_\_\_\_\_

Description: \_\_\_\_\_

Hems: ☐ Open ☐ Closed ☐ Slightly Open

S.O. \_\_\_\_\_

Dwg #: \_\_\_\_\_ Pitch: \_\_\_\_\_ # of Pieces: \_\_\_\_\_

Description: \_\_\_\_\_

Hems: ☐ Open ☐ Closed ☐ Slightly Open

S.O. \_\_\_\_\_

Dwg #: \_\_\_\_\_ Pitch: \_\_\_\_\_ # of Pieces: \_\_\_\_\_

Description: \_\_\_\_\_

Hems: ☐ Open ☐ Closed ☐ Slightly Open

S.O. \_\_\_\_\_


Dwg #: \_\_\_\_\_ Pitch: \_\_\_\_\_ # of Pieces: \_\_\_\_\_

Description: \_\_\_\_\_

Hems: ☐ Open ☐ Closed ☐ Slightly Open

**Please provide a drawing for each flashing with precise measurements and angles**

**Fax to: 503-581-6877**

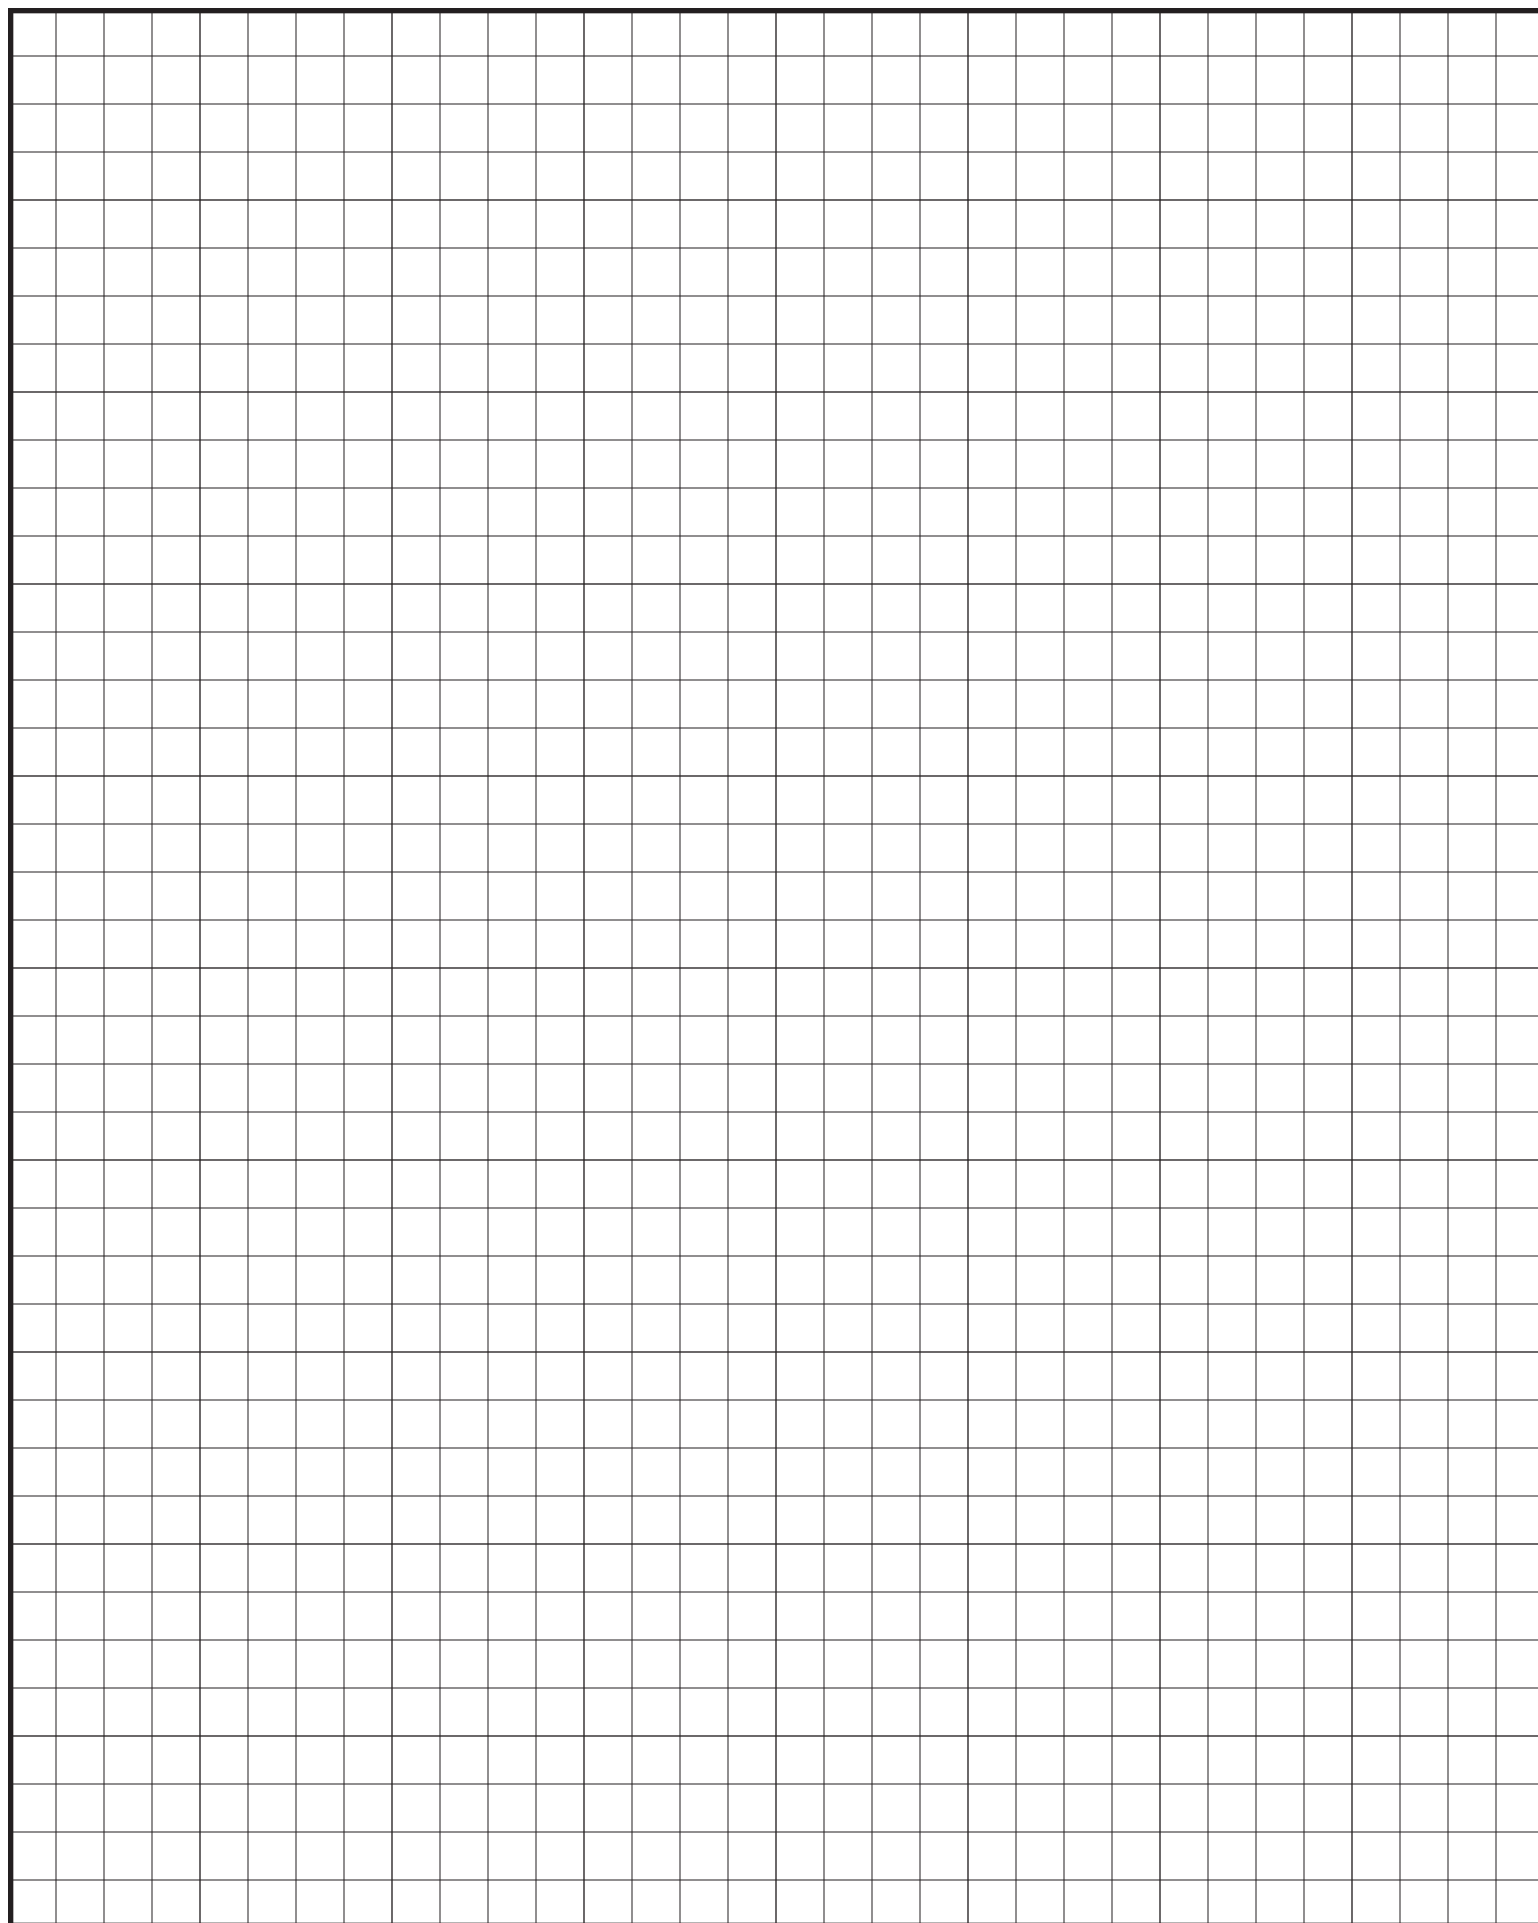





**SALEM BRANCH**

4566 Ridge Dr. NE  
Salem, OR 97301

Office: 503-581-8338  
Toll Free: 1-800-574-1388  
Fax: 503-581-6877

**SACRAMENTO BRANCH**

3443 Airport Rd,  
Sacramento, CA 95834

Office: 916-318-8844  
Toll Free: 1-800-574-1388  
Fax: 916-993-4123

**SPOKANE BRANCH**

1010 N Nelson St.,  
Spokane, WA 99202  
[www.go-rsp.com](http://www.go-rsp.com)

Office: 509-535-8667  
Toll Free: 800-238-4057  
Fax: 509-535-8682

**AUBURN BRANCH**

2601 C St SW,  
Auburn, WA 98001

Office: 206-900-9923  
Toll Free: 1-800-574-1388  
Fax: 253-804-3545

**RIVERSIDE BRANCH**

4880 Felspar St.  
Riverside, CA 92509

Office: 323-407-7457  
Toll Free: 1-877-504-1594